




Situation Ein- und Ausfahrt
M 1: 250

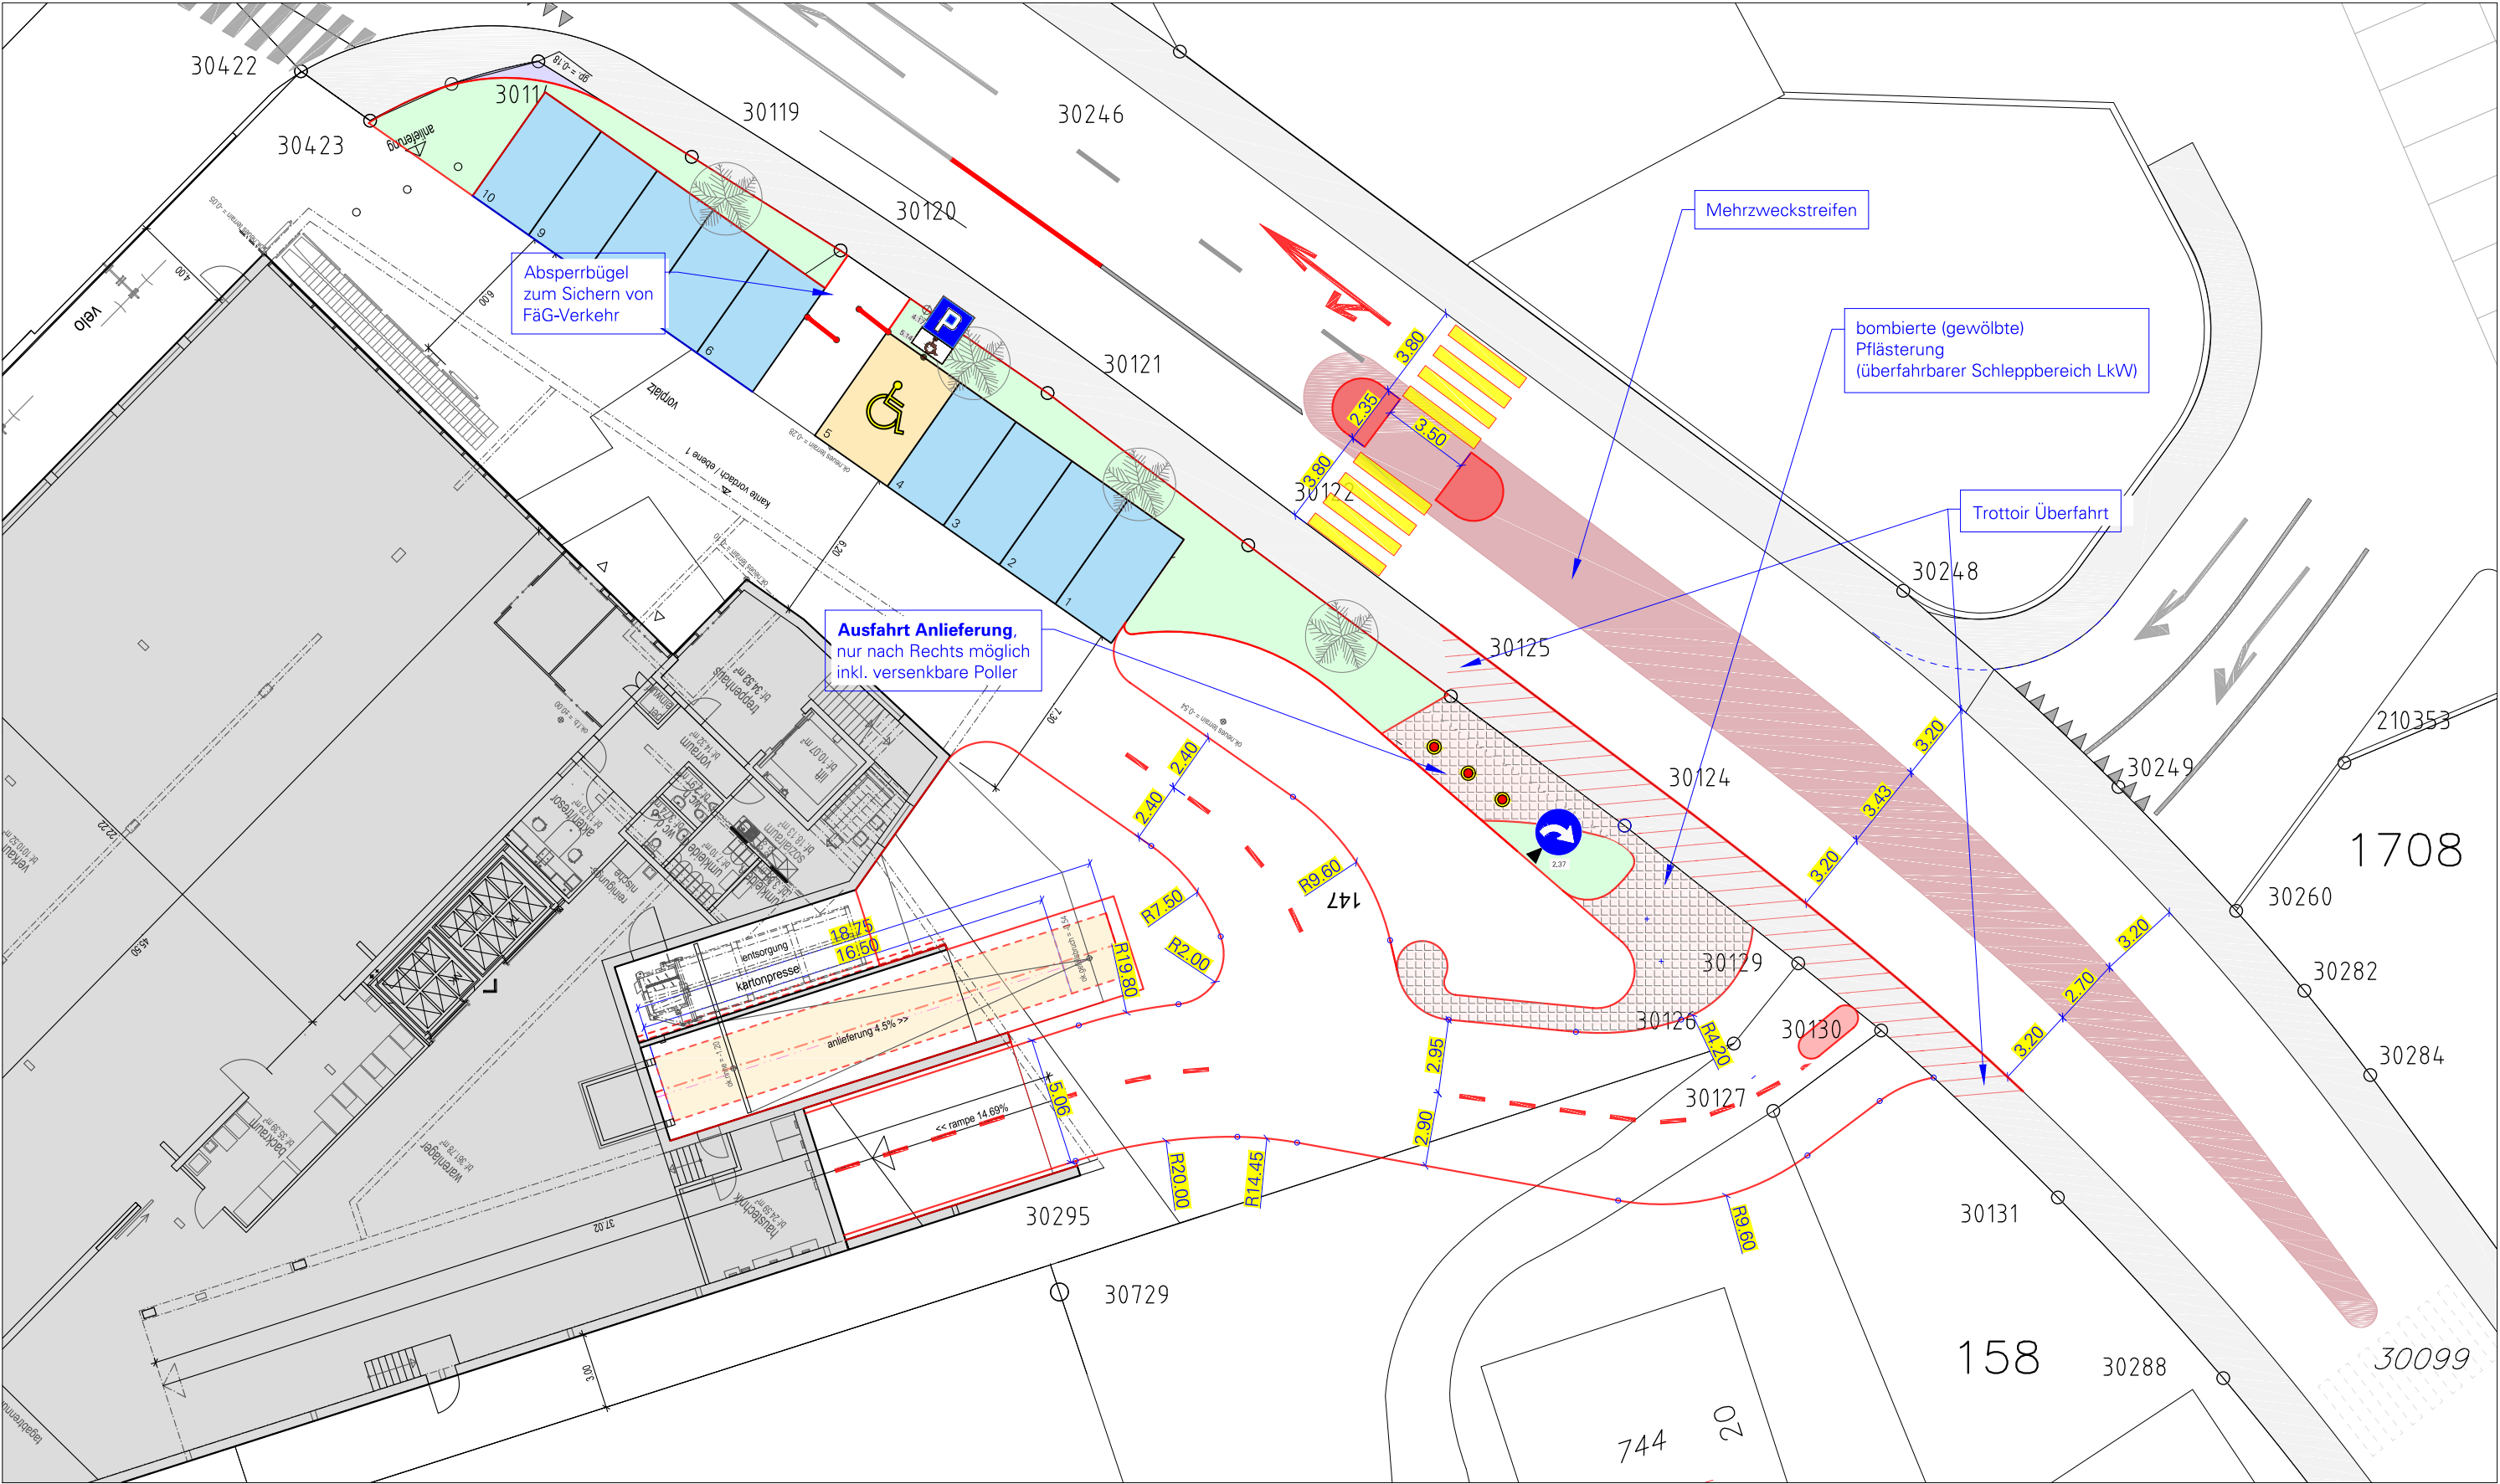

M 1: 250

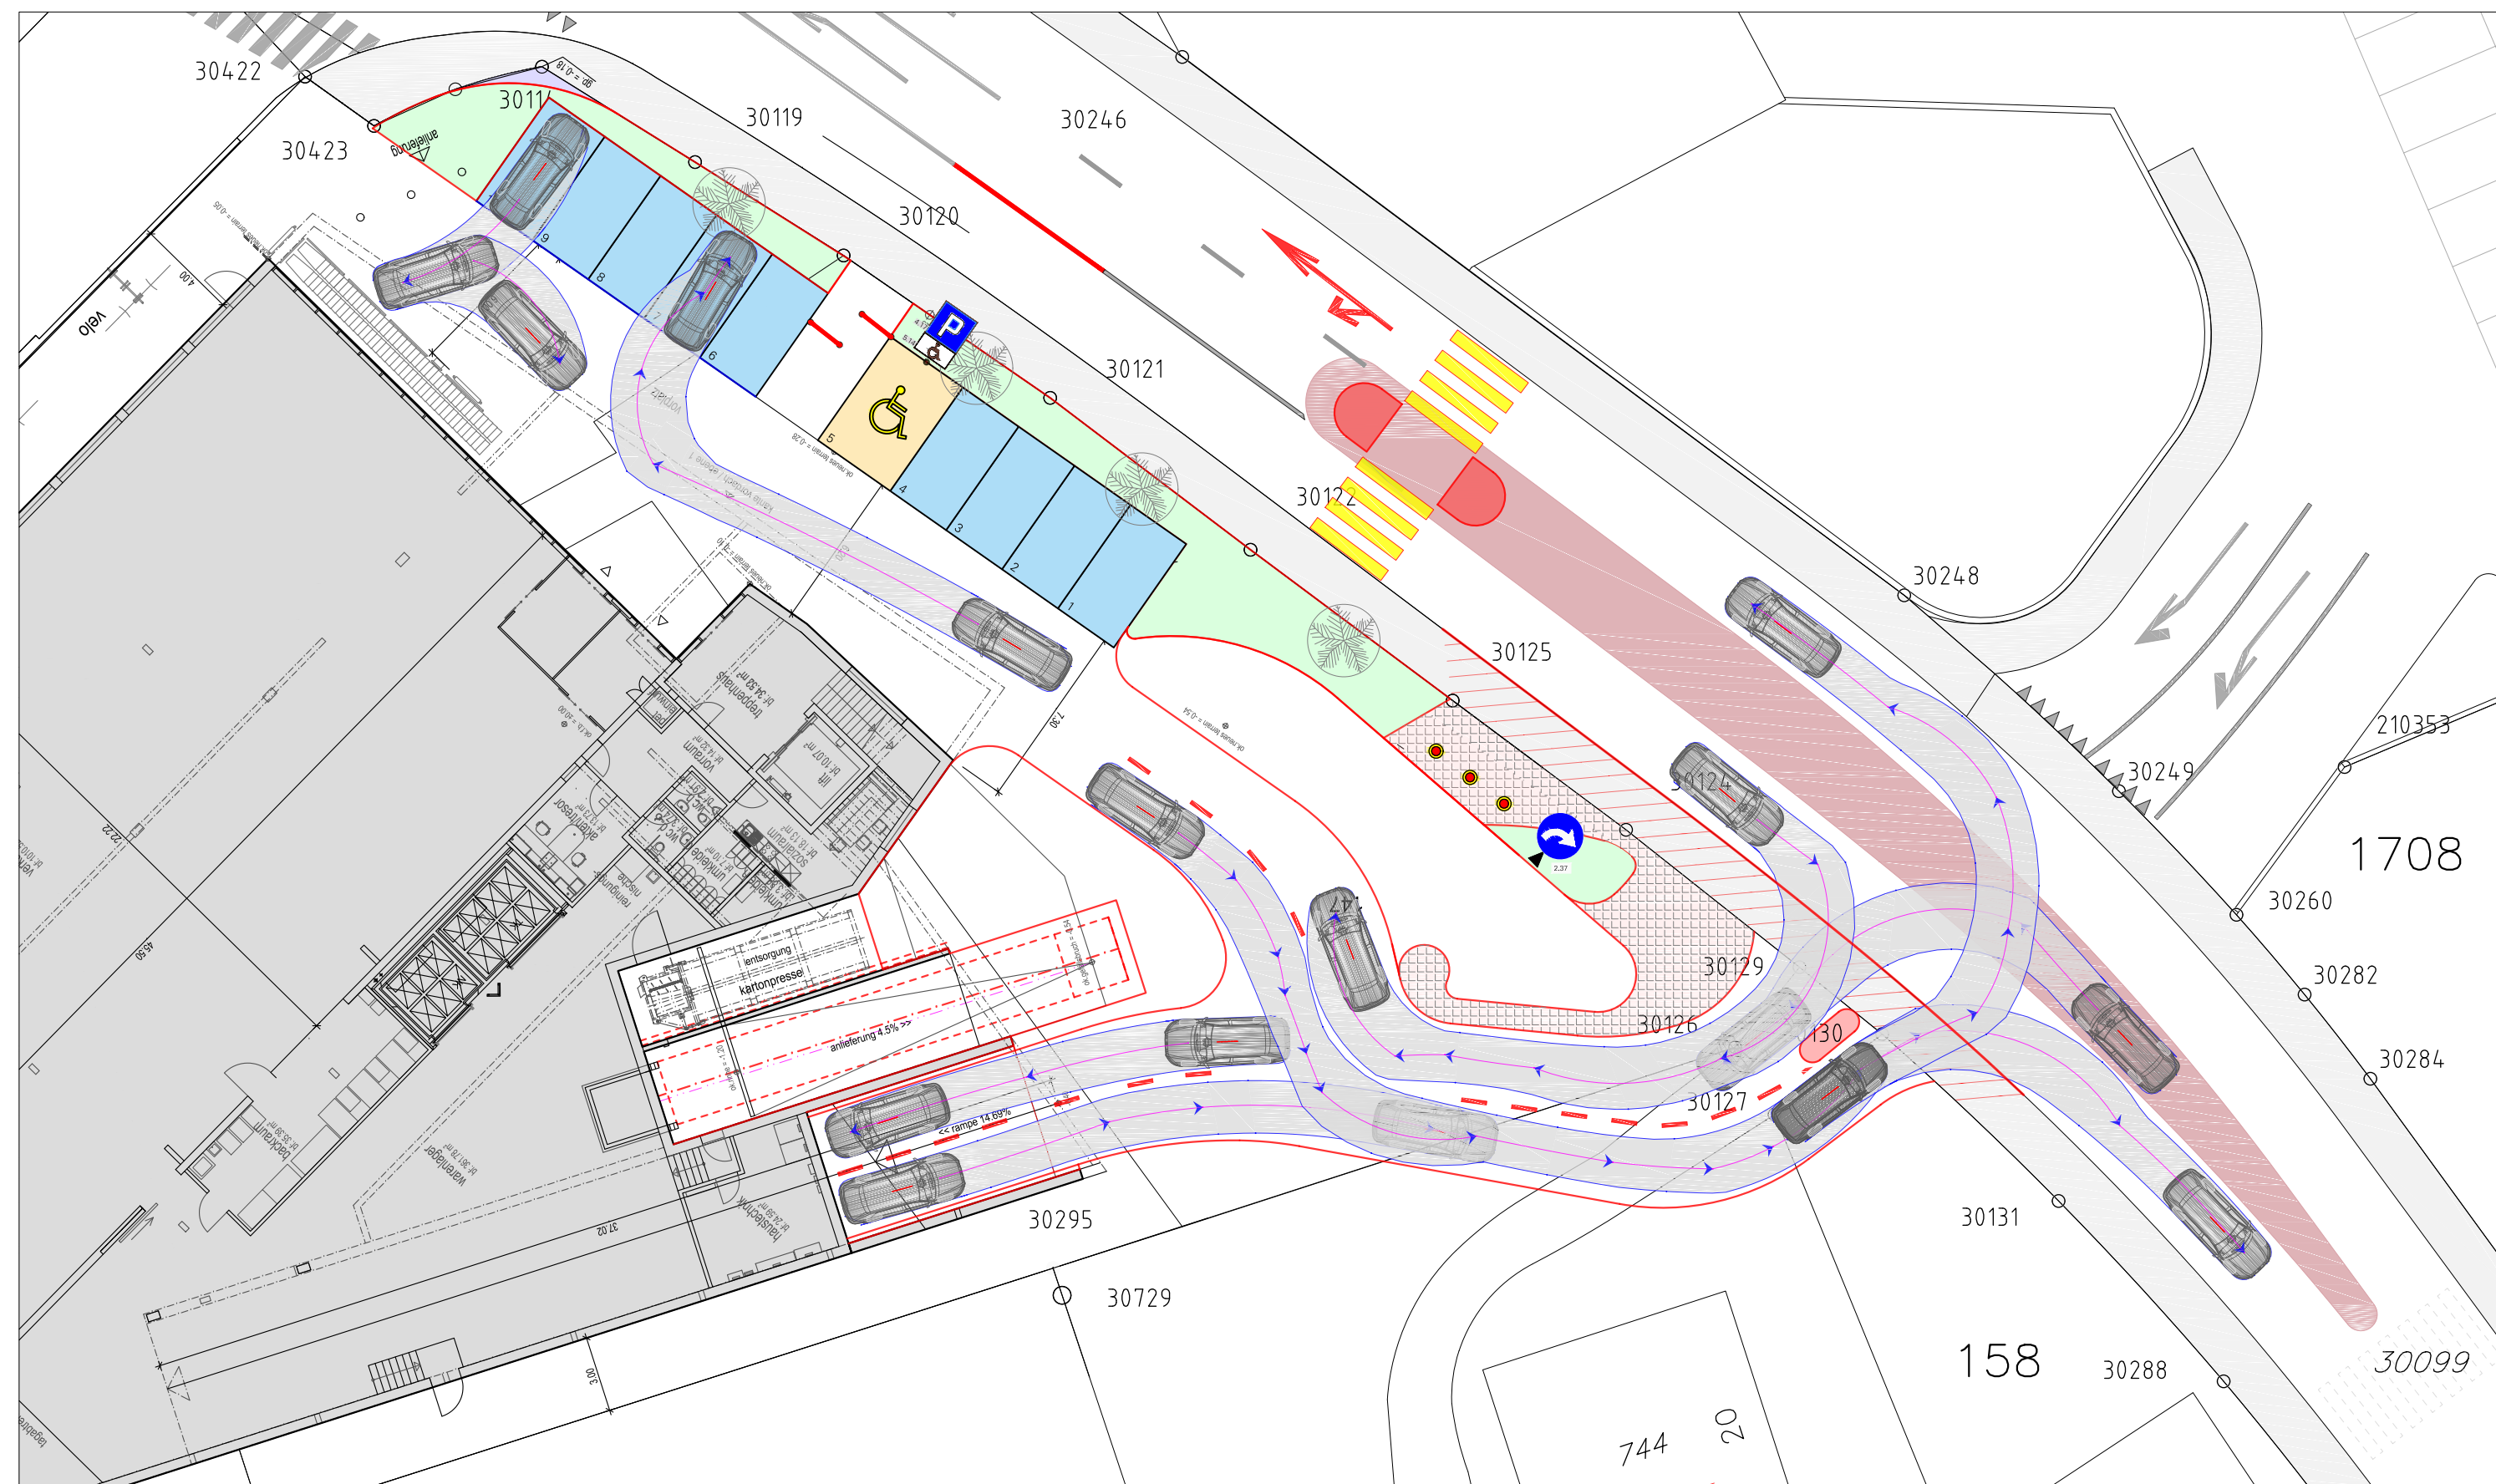


Minimaler Platzbedarf für Anlieferung mit Sattelschlepper L=16.50 - Situation Zufahrt
M 1: 250

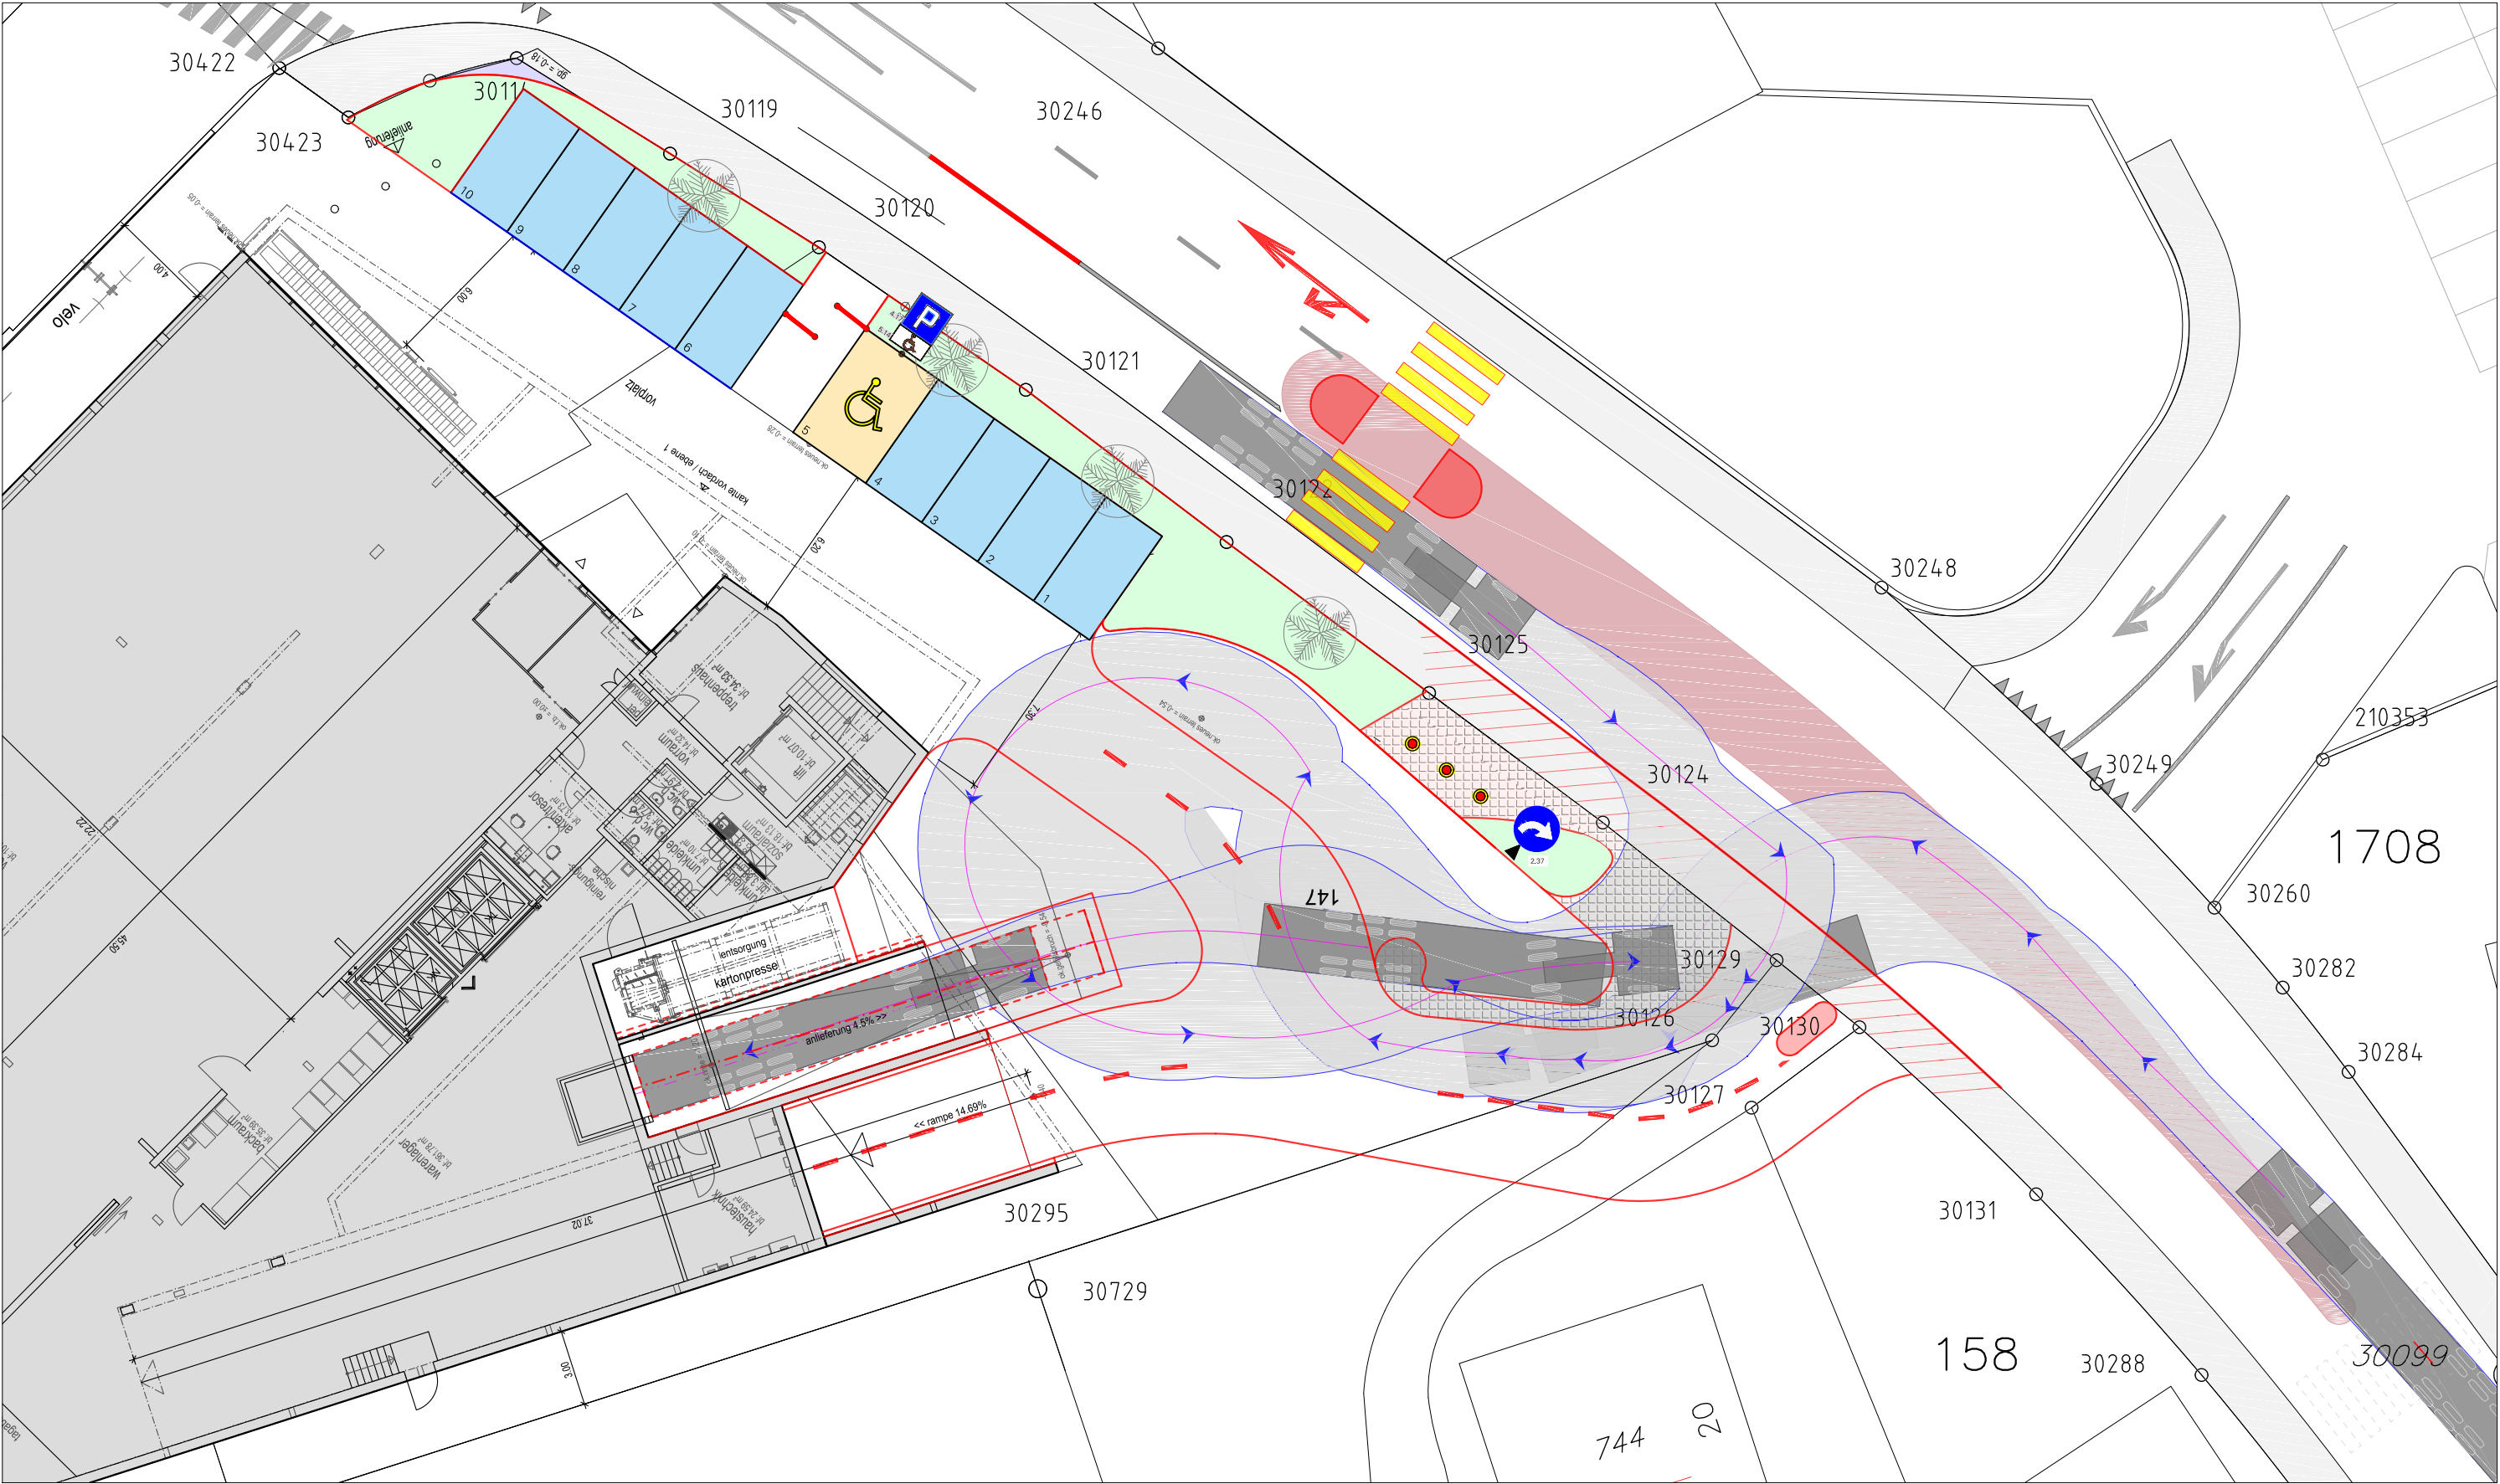


10.04.2017/je


M 1: 250

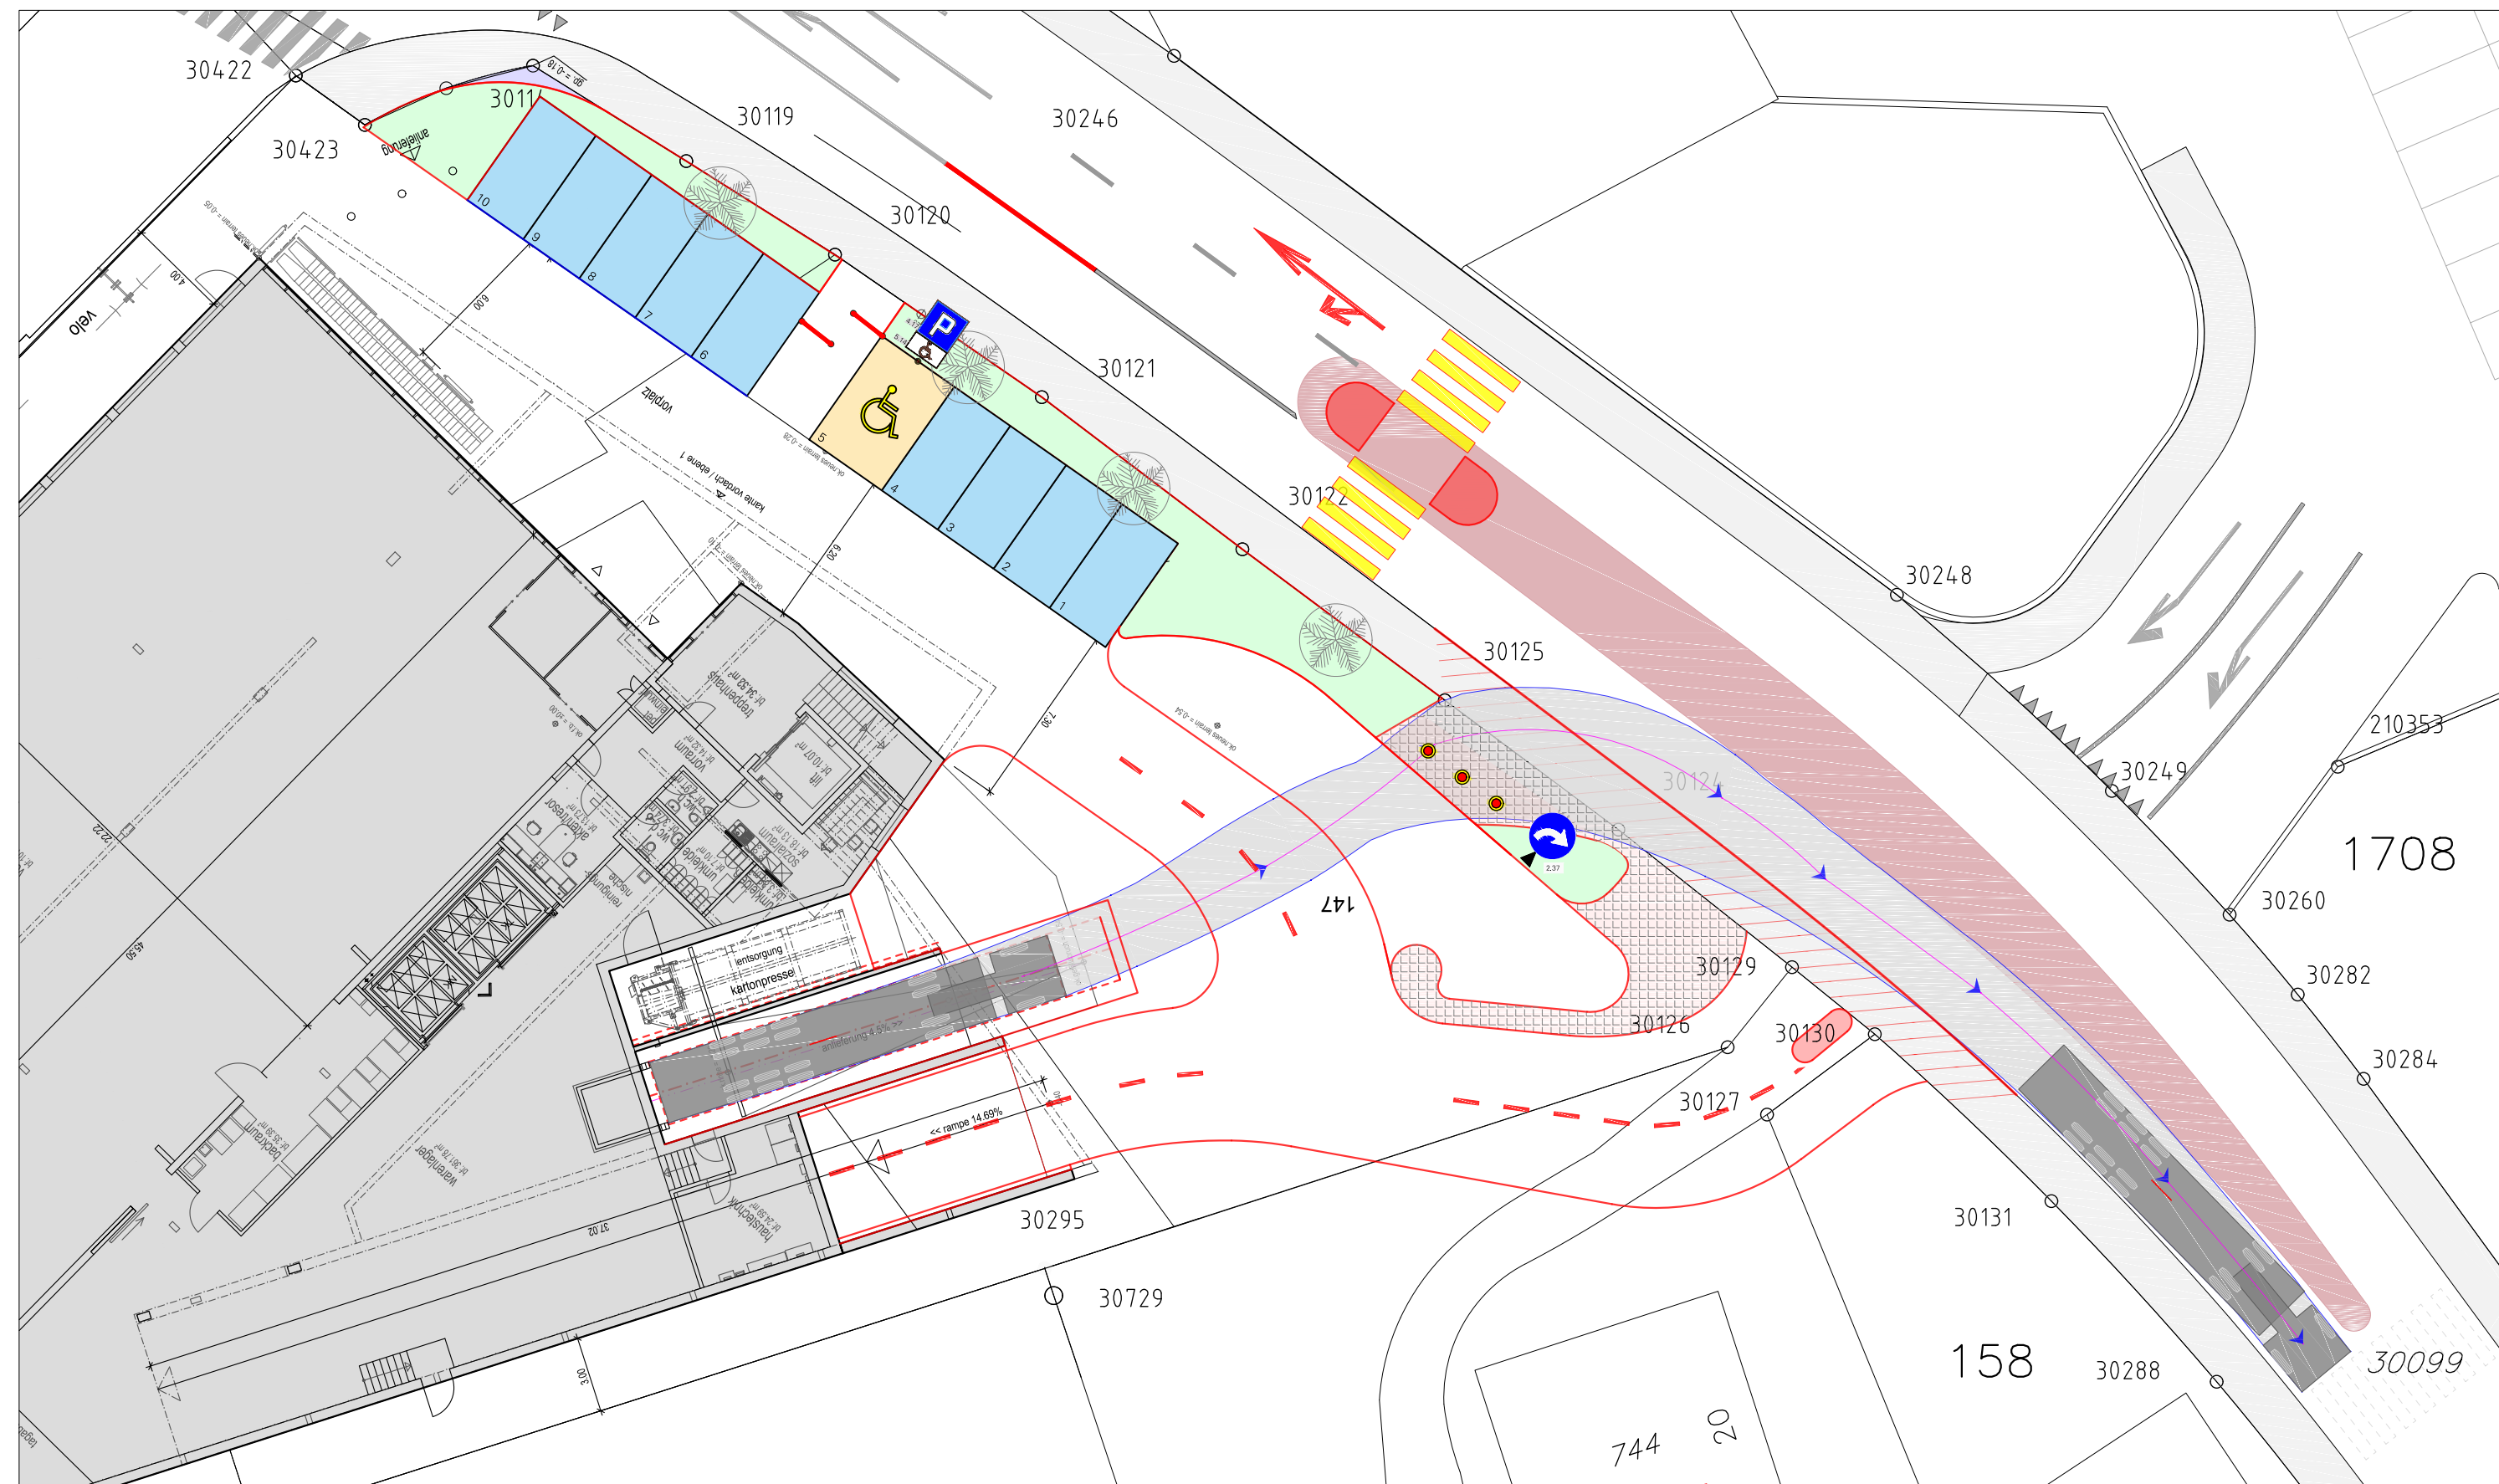

Minimaler Platzbedarf für Anlieferung mit Lastwagen mit Anhänger L=18.75 - Situation Zufahrt
M 1: 250

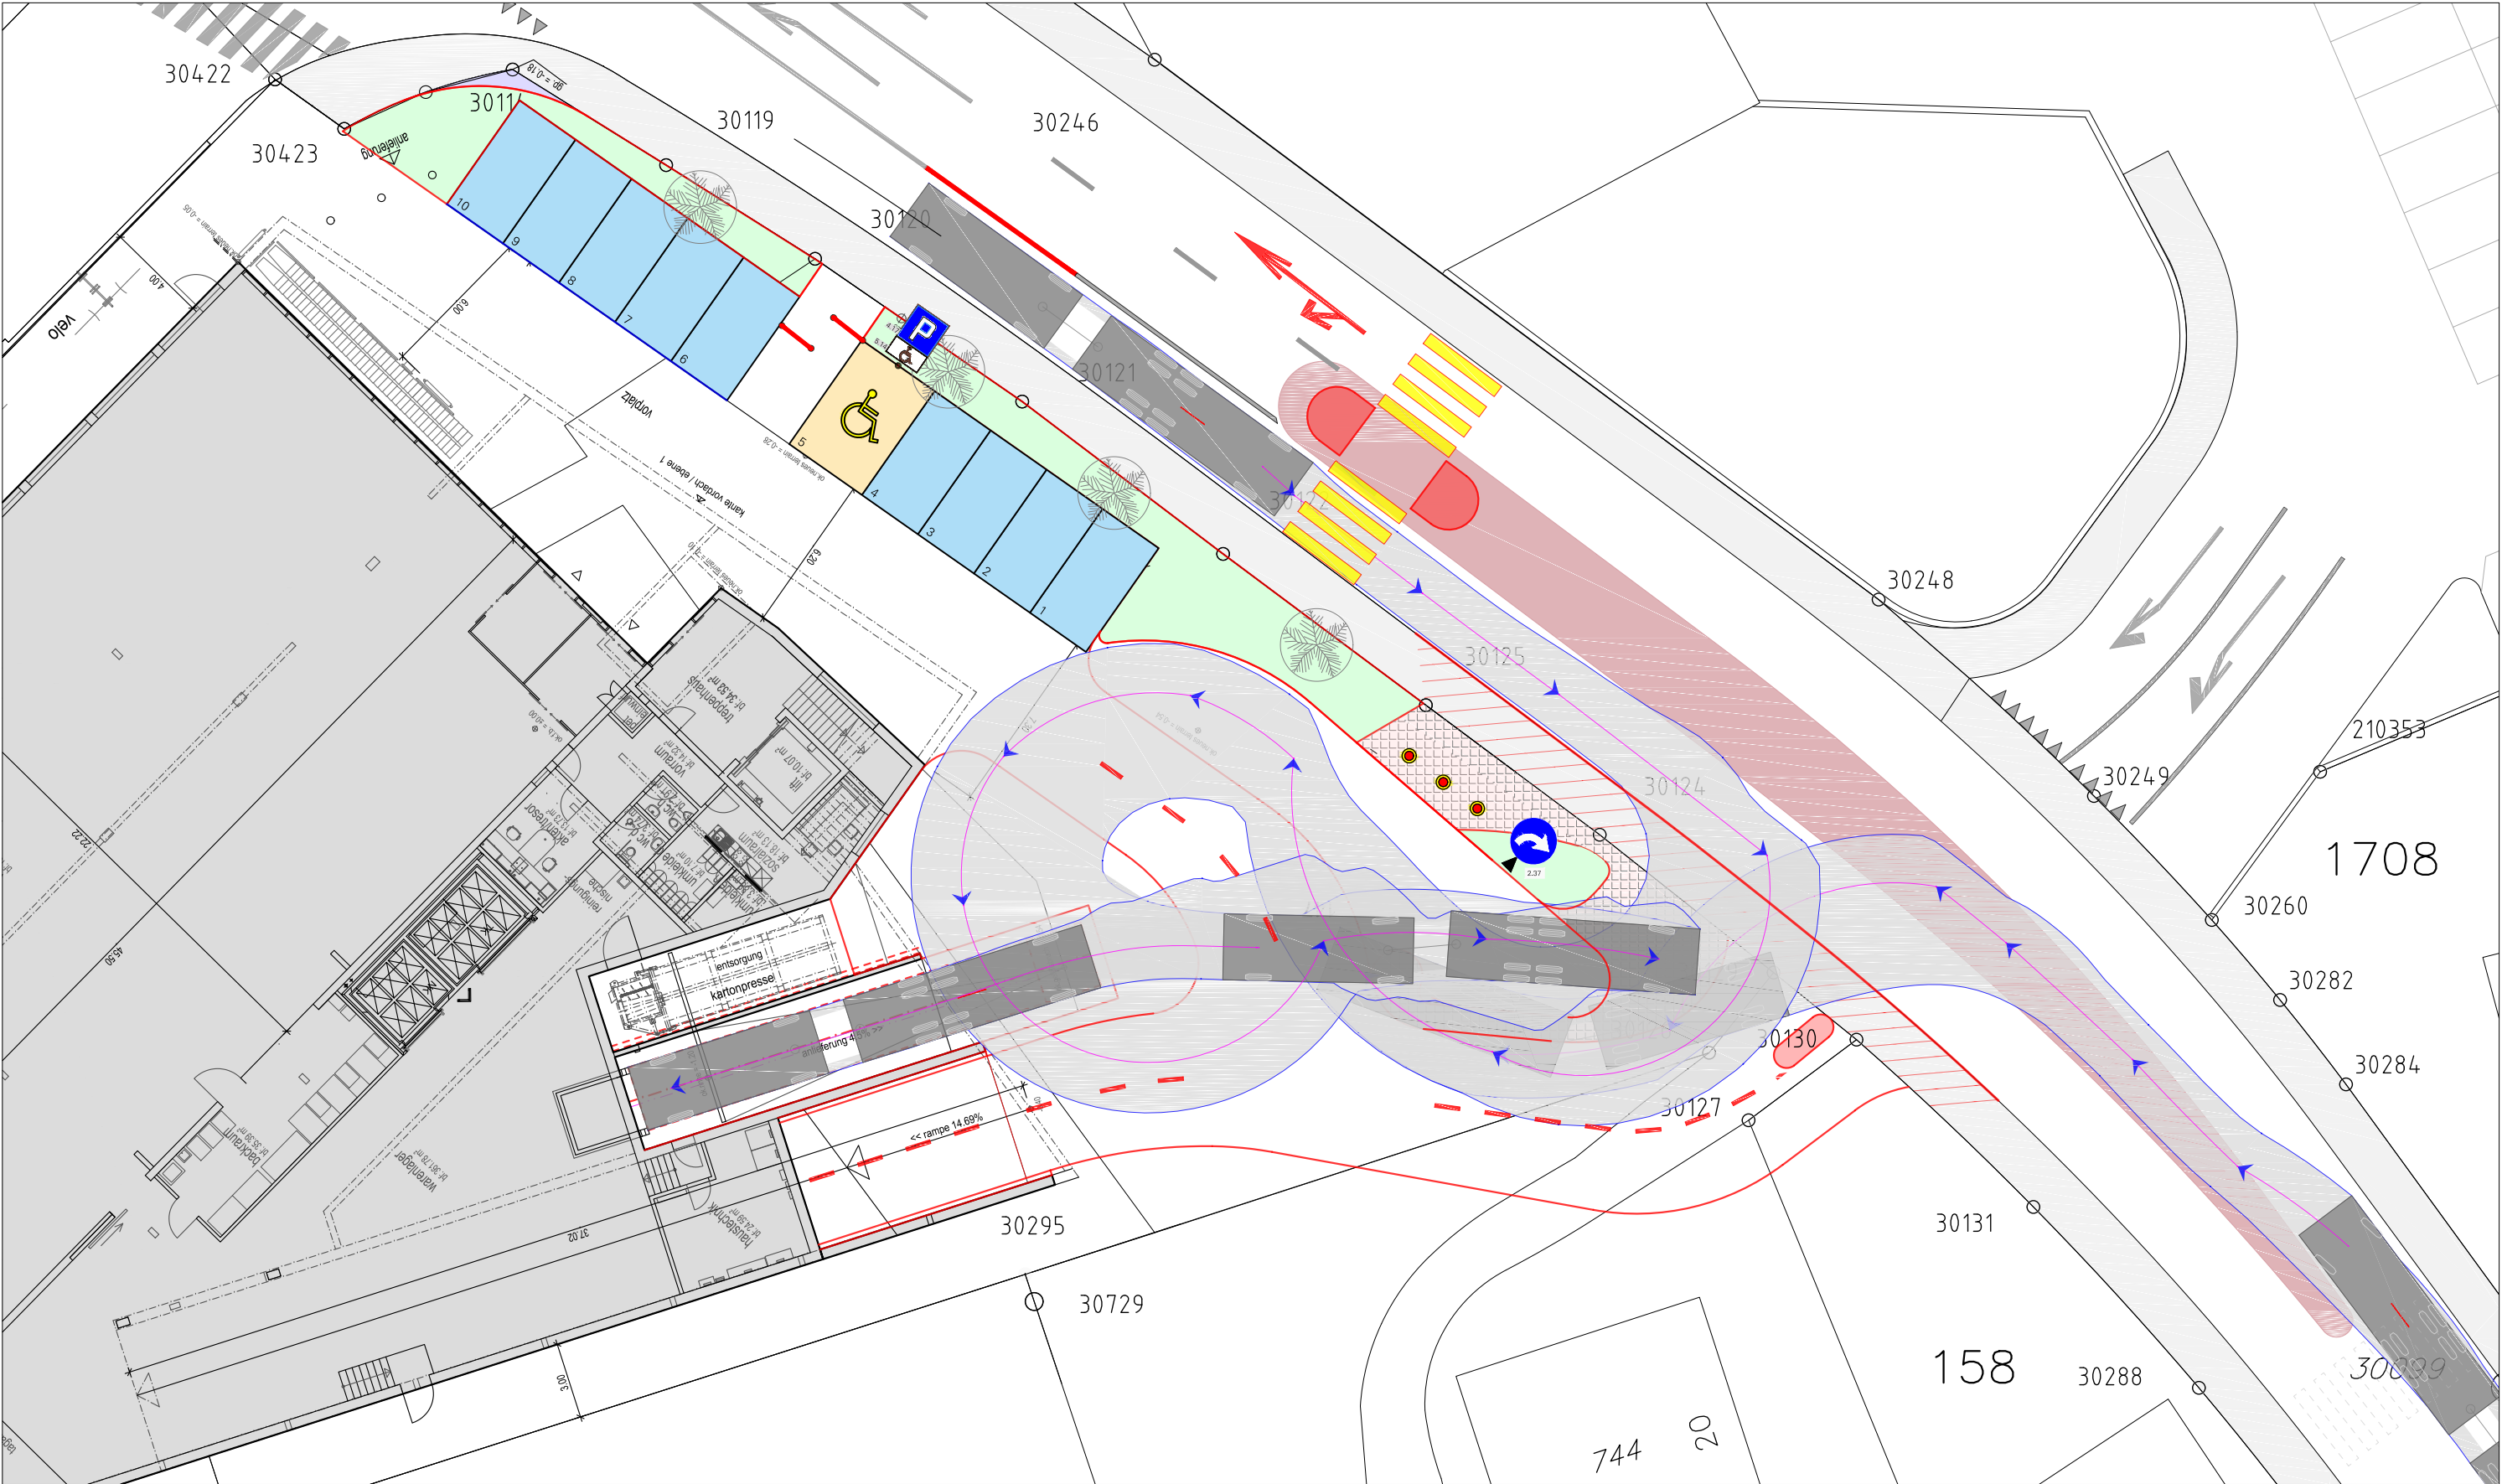


Minimaler Platzbedarf für Anlieferung mit Lastwagen mit Anhänger L=18.75 - Situation Wegfahrt (nur nach Rechts möglich)
M 1: 250

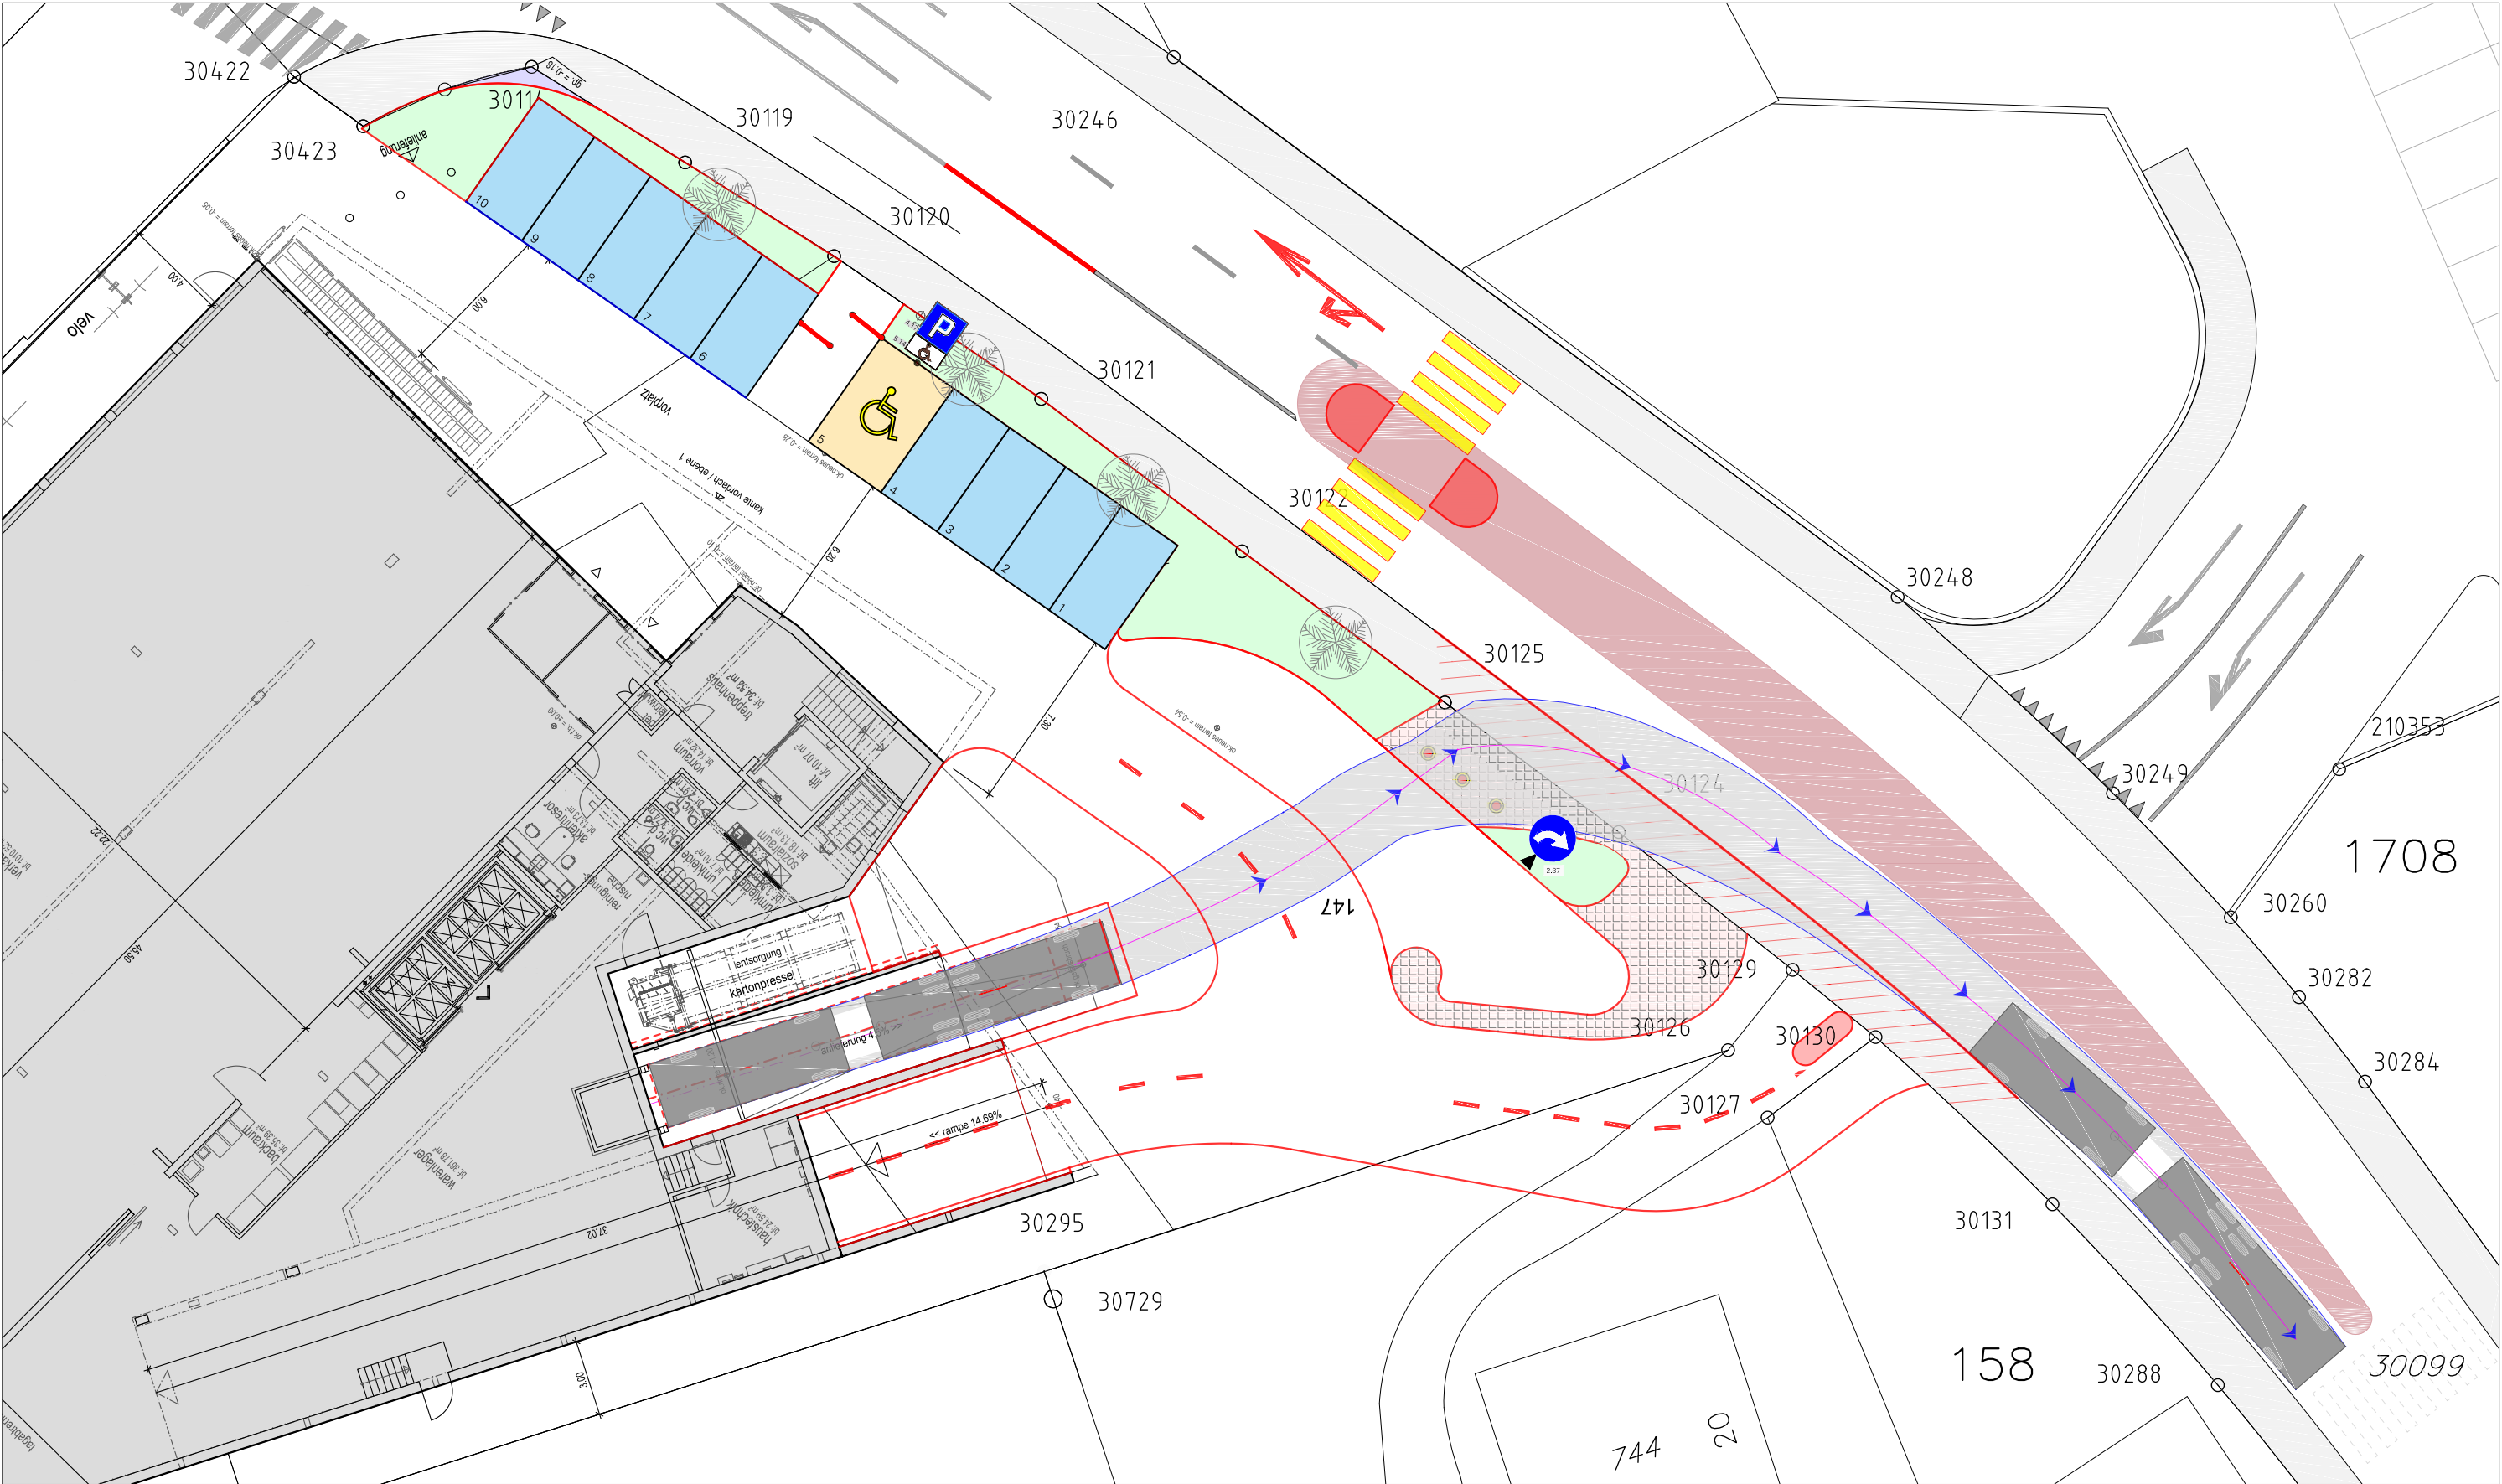


Erforderliche Sichtbedingungen gemäss SN 640 273a

M 1: 500

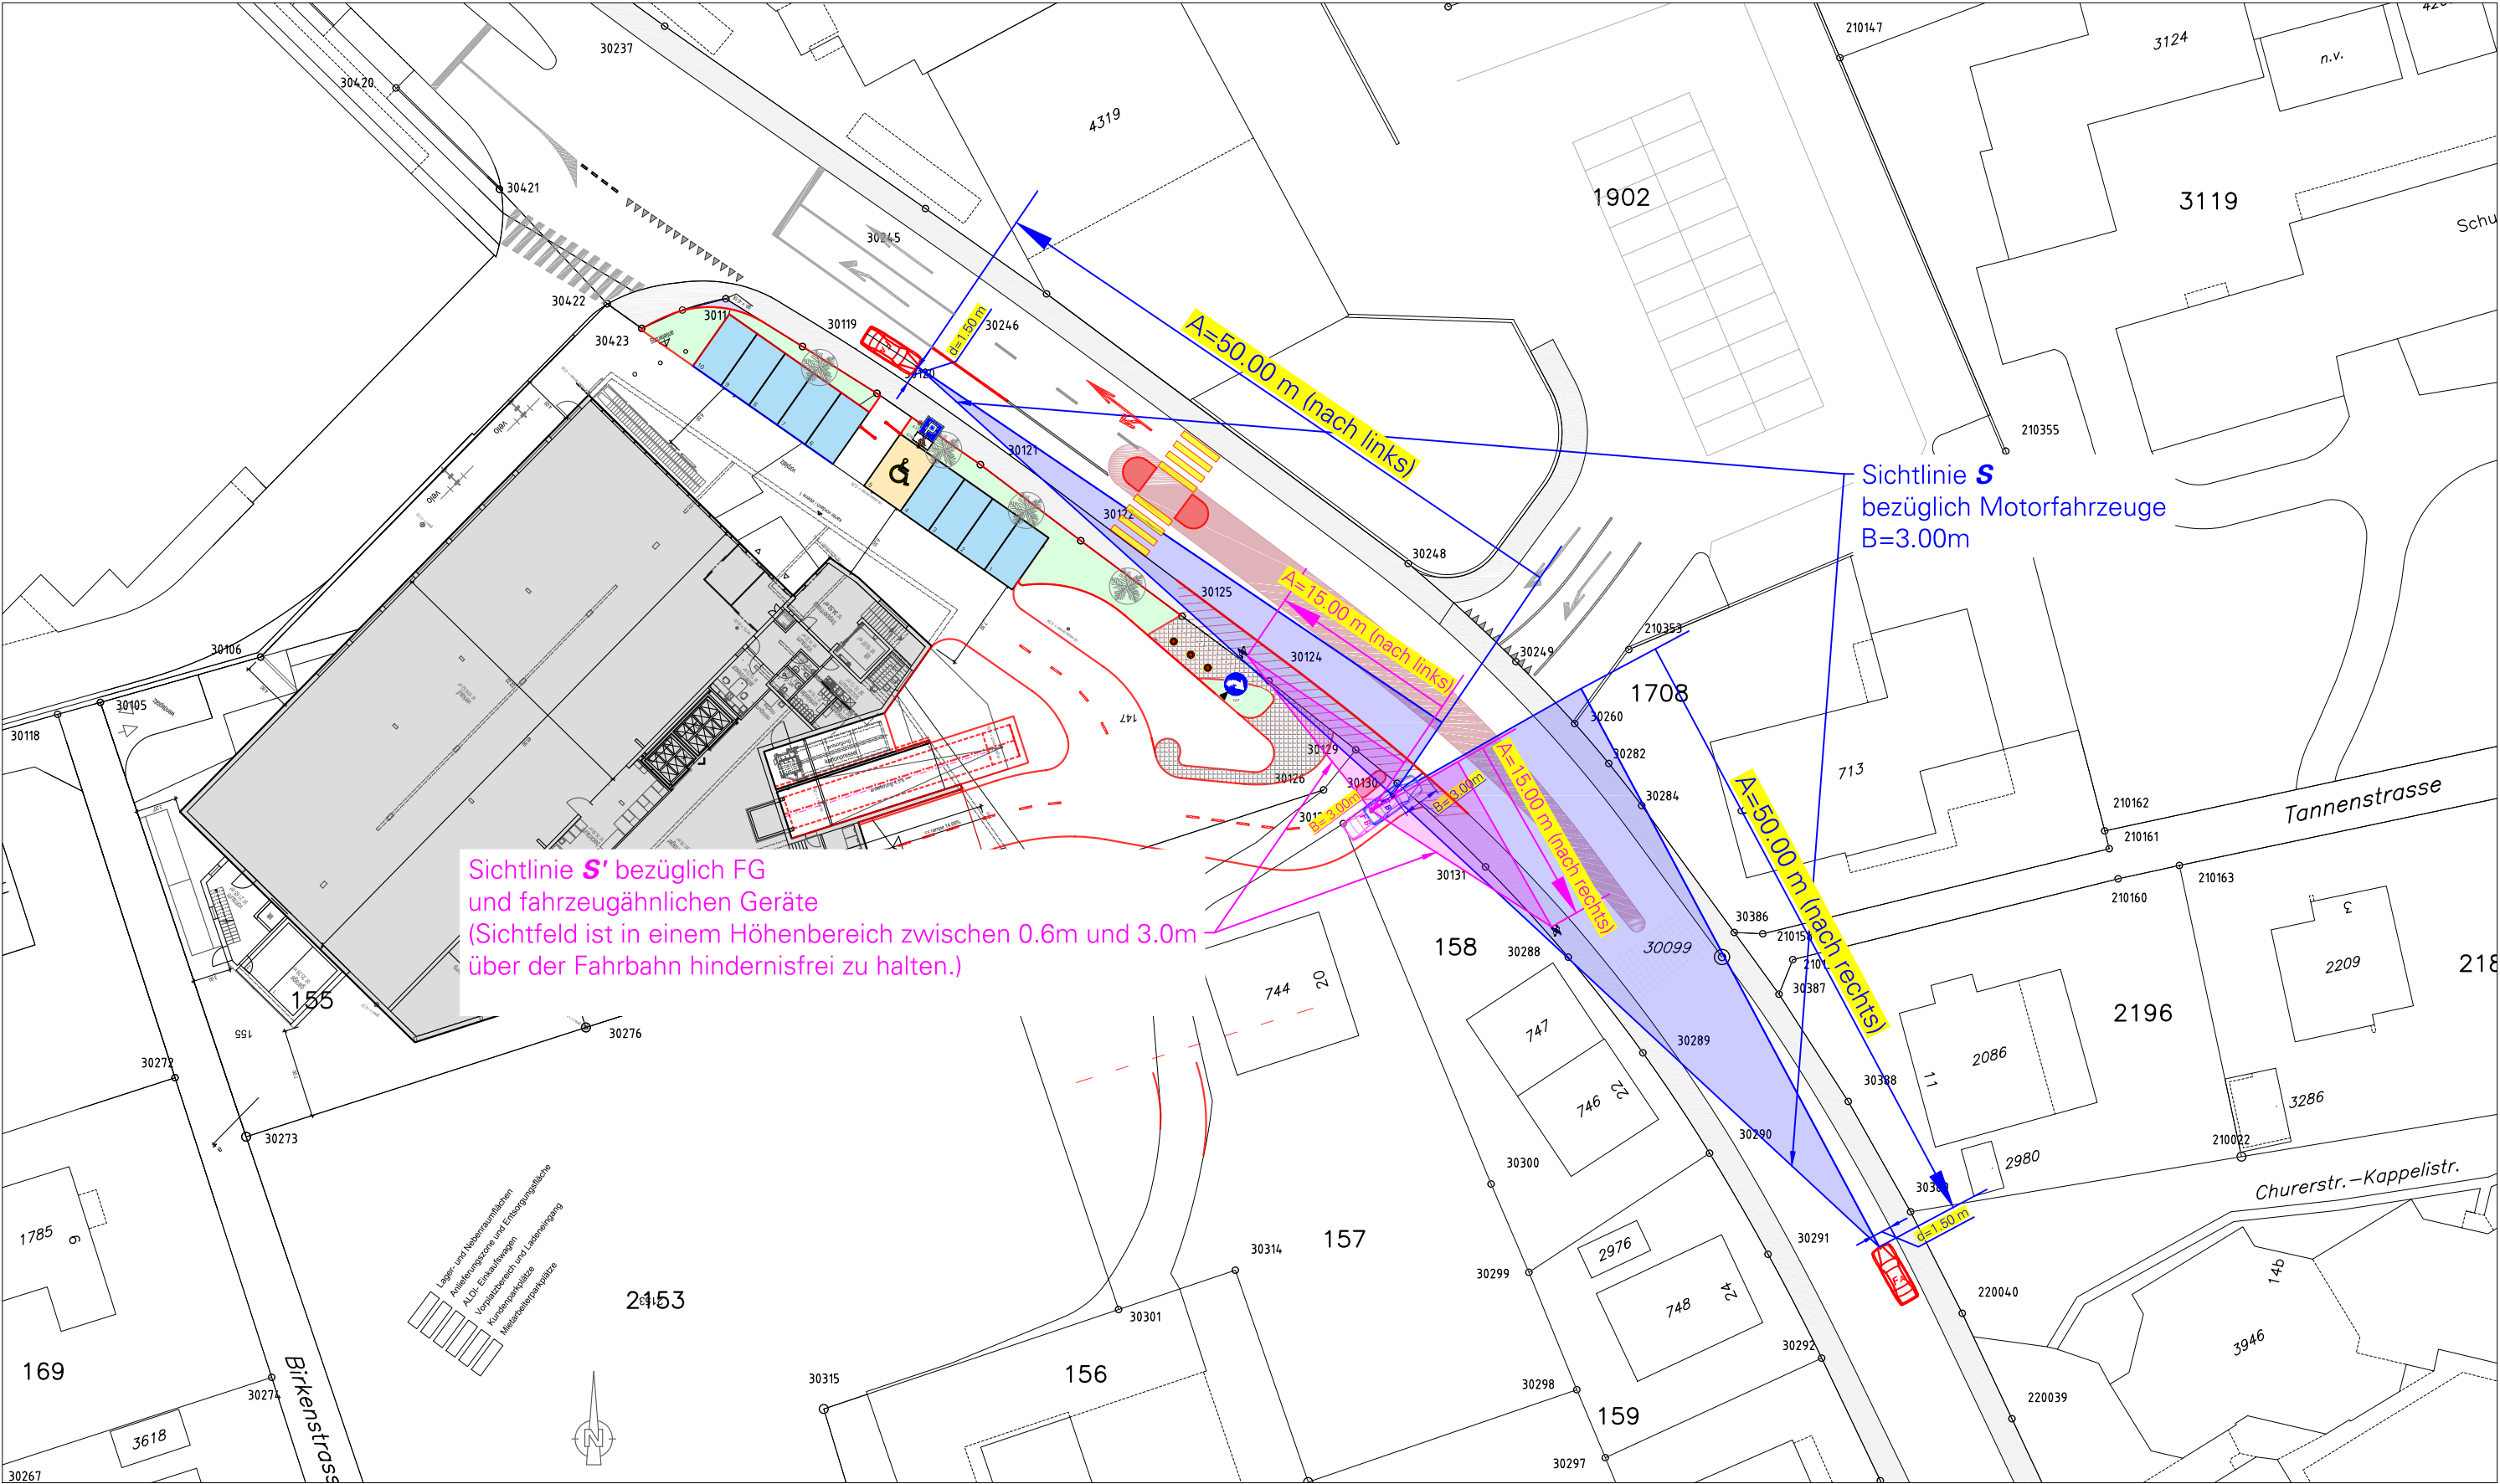


10.04.2017/je

M 1: 250

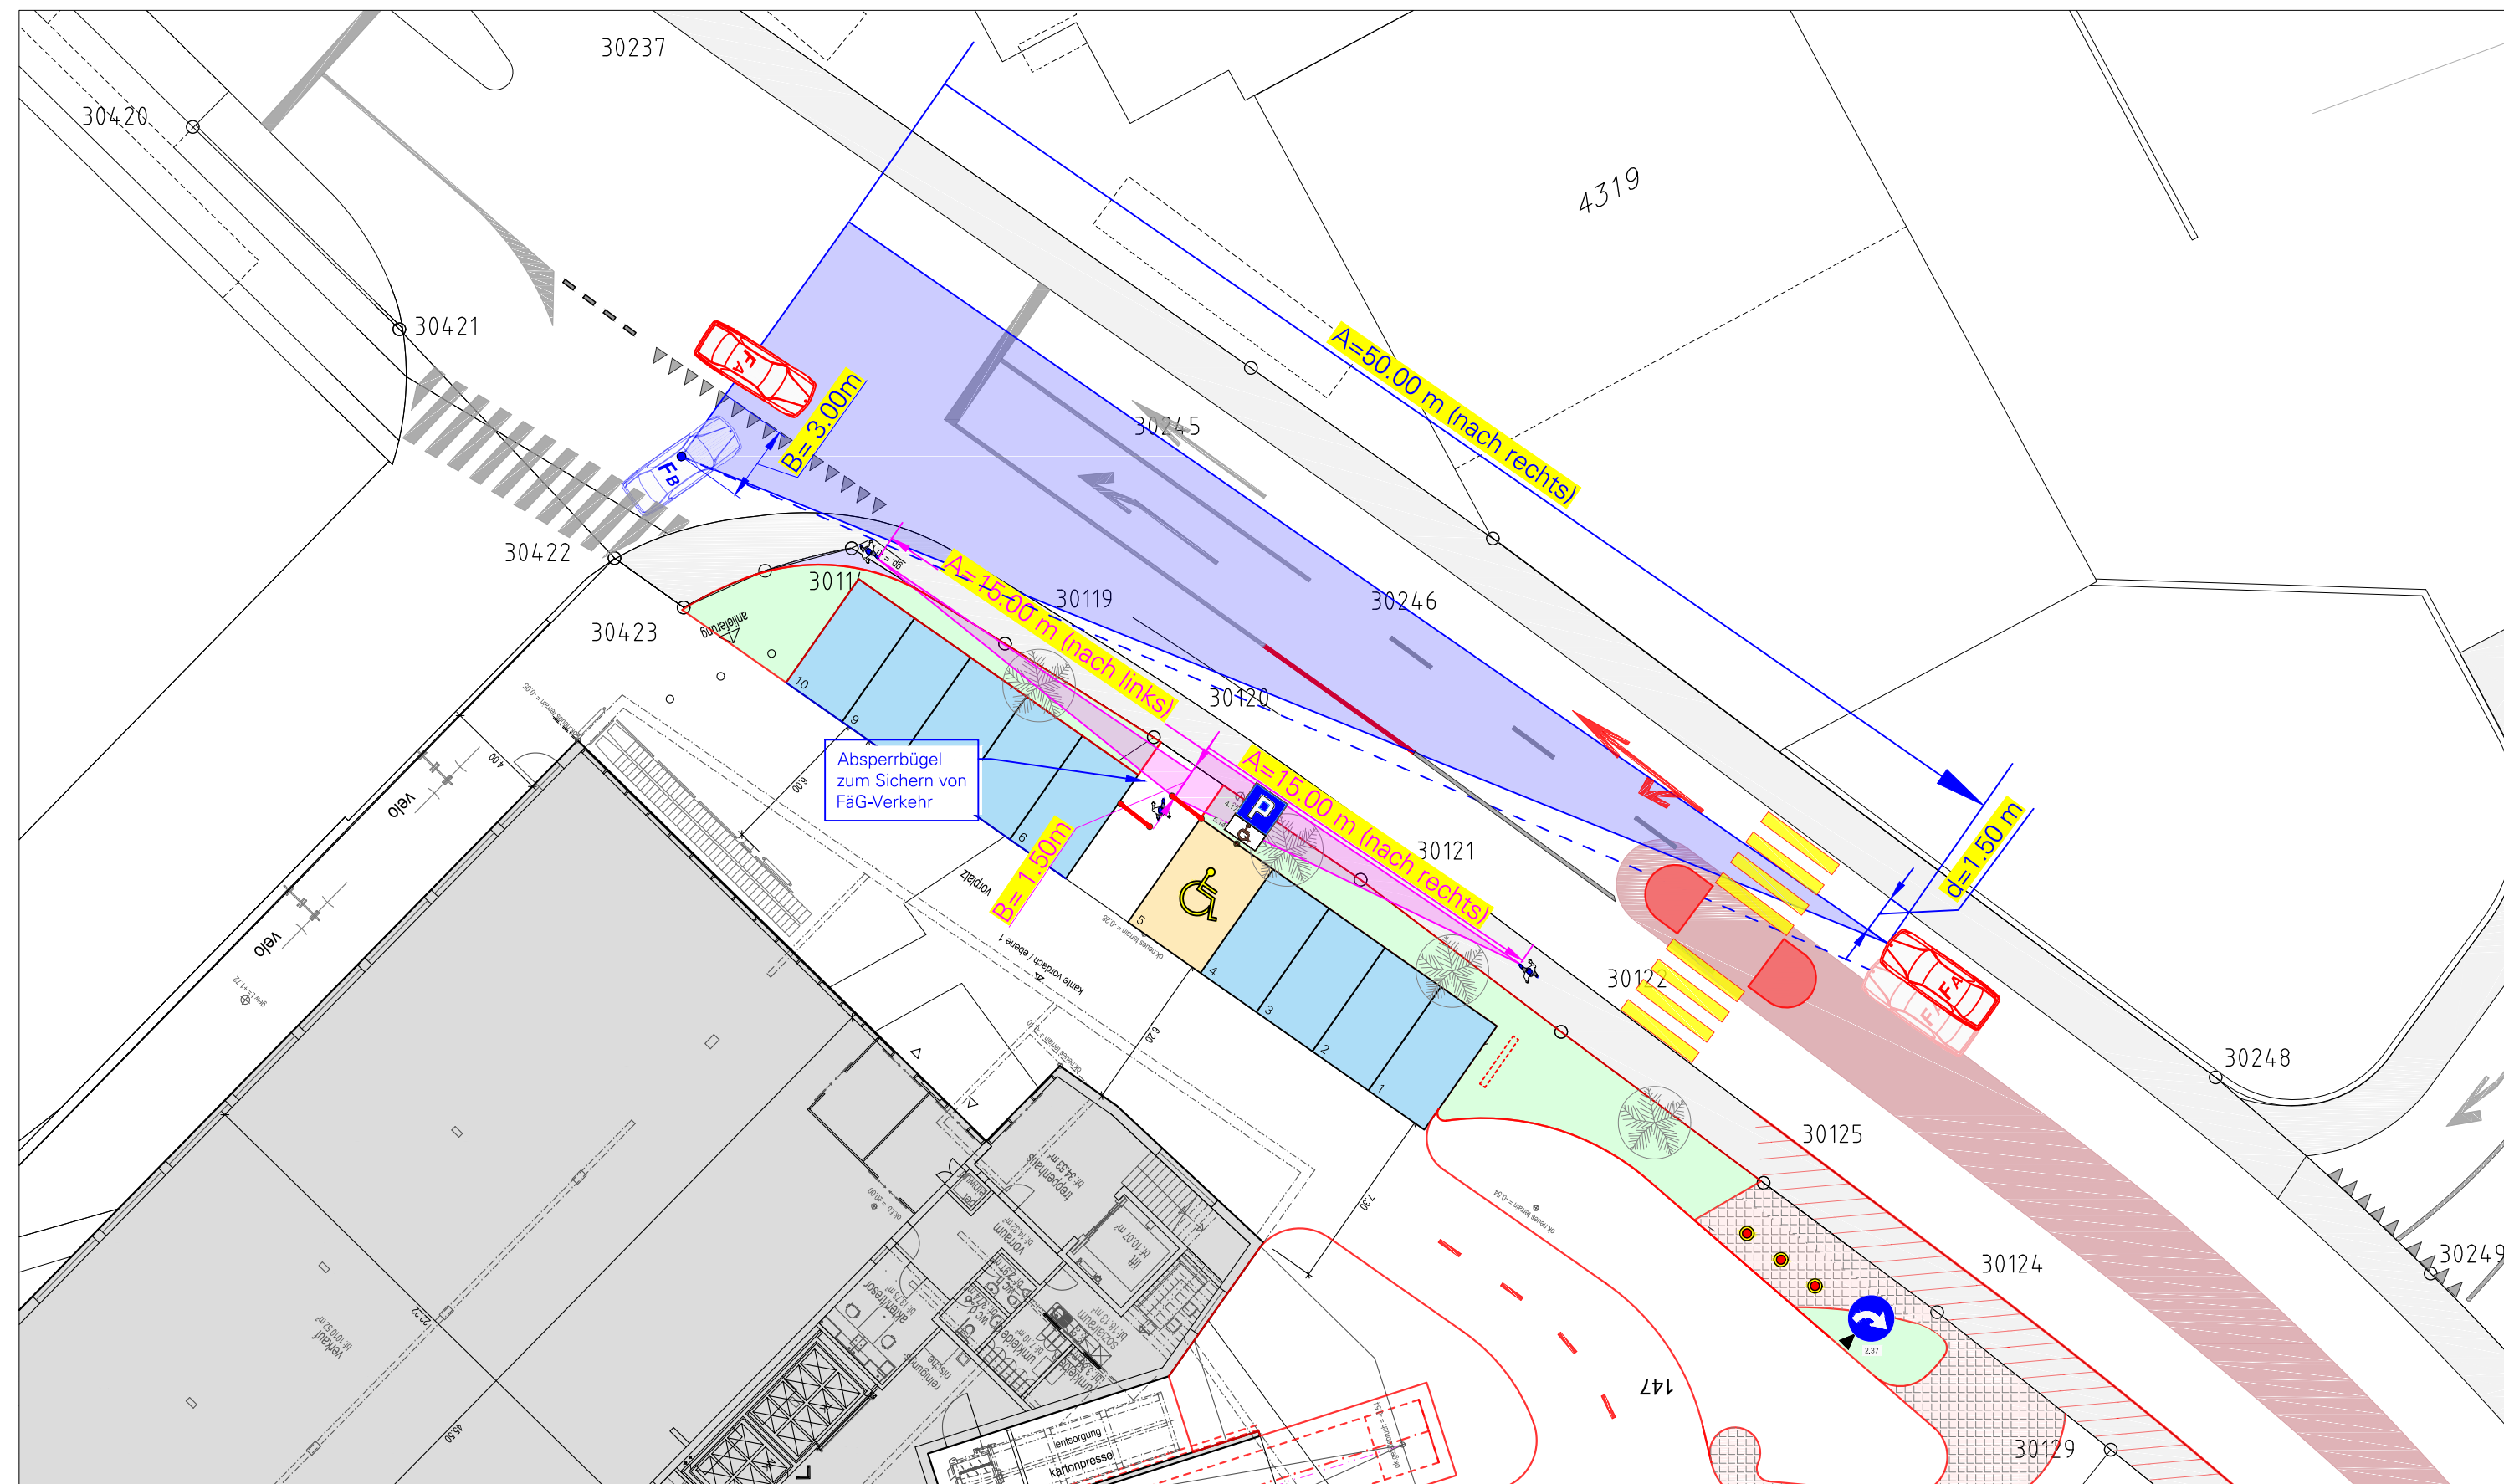


10.04.2017/je


M 1: 250

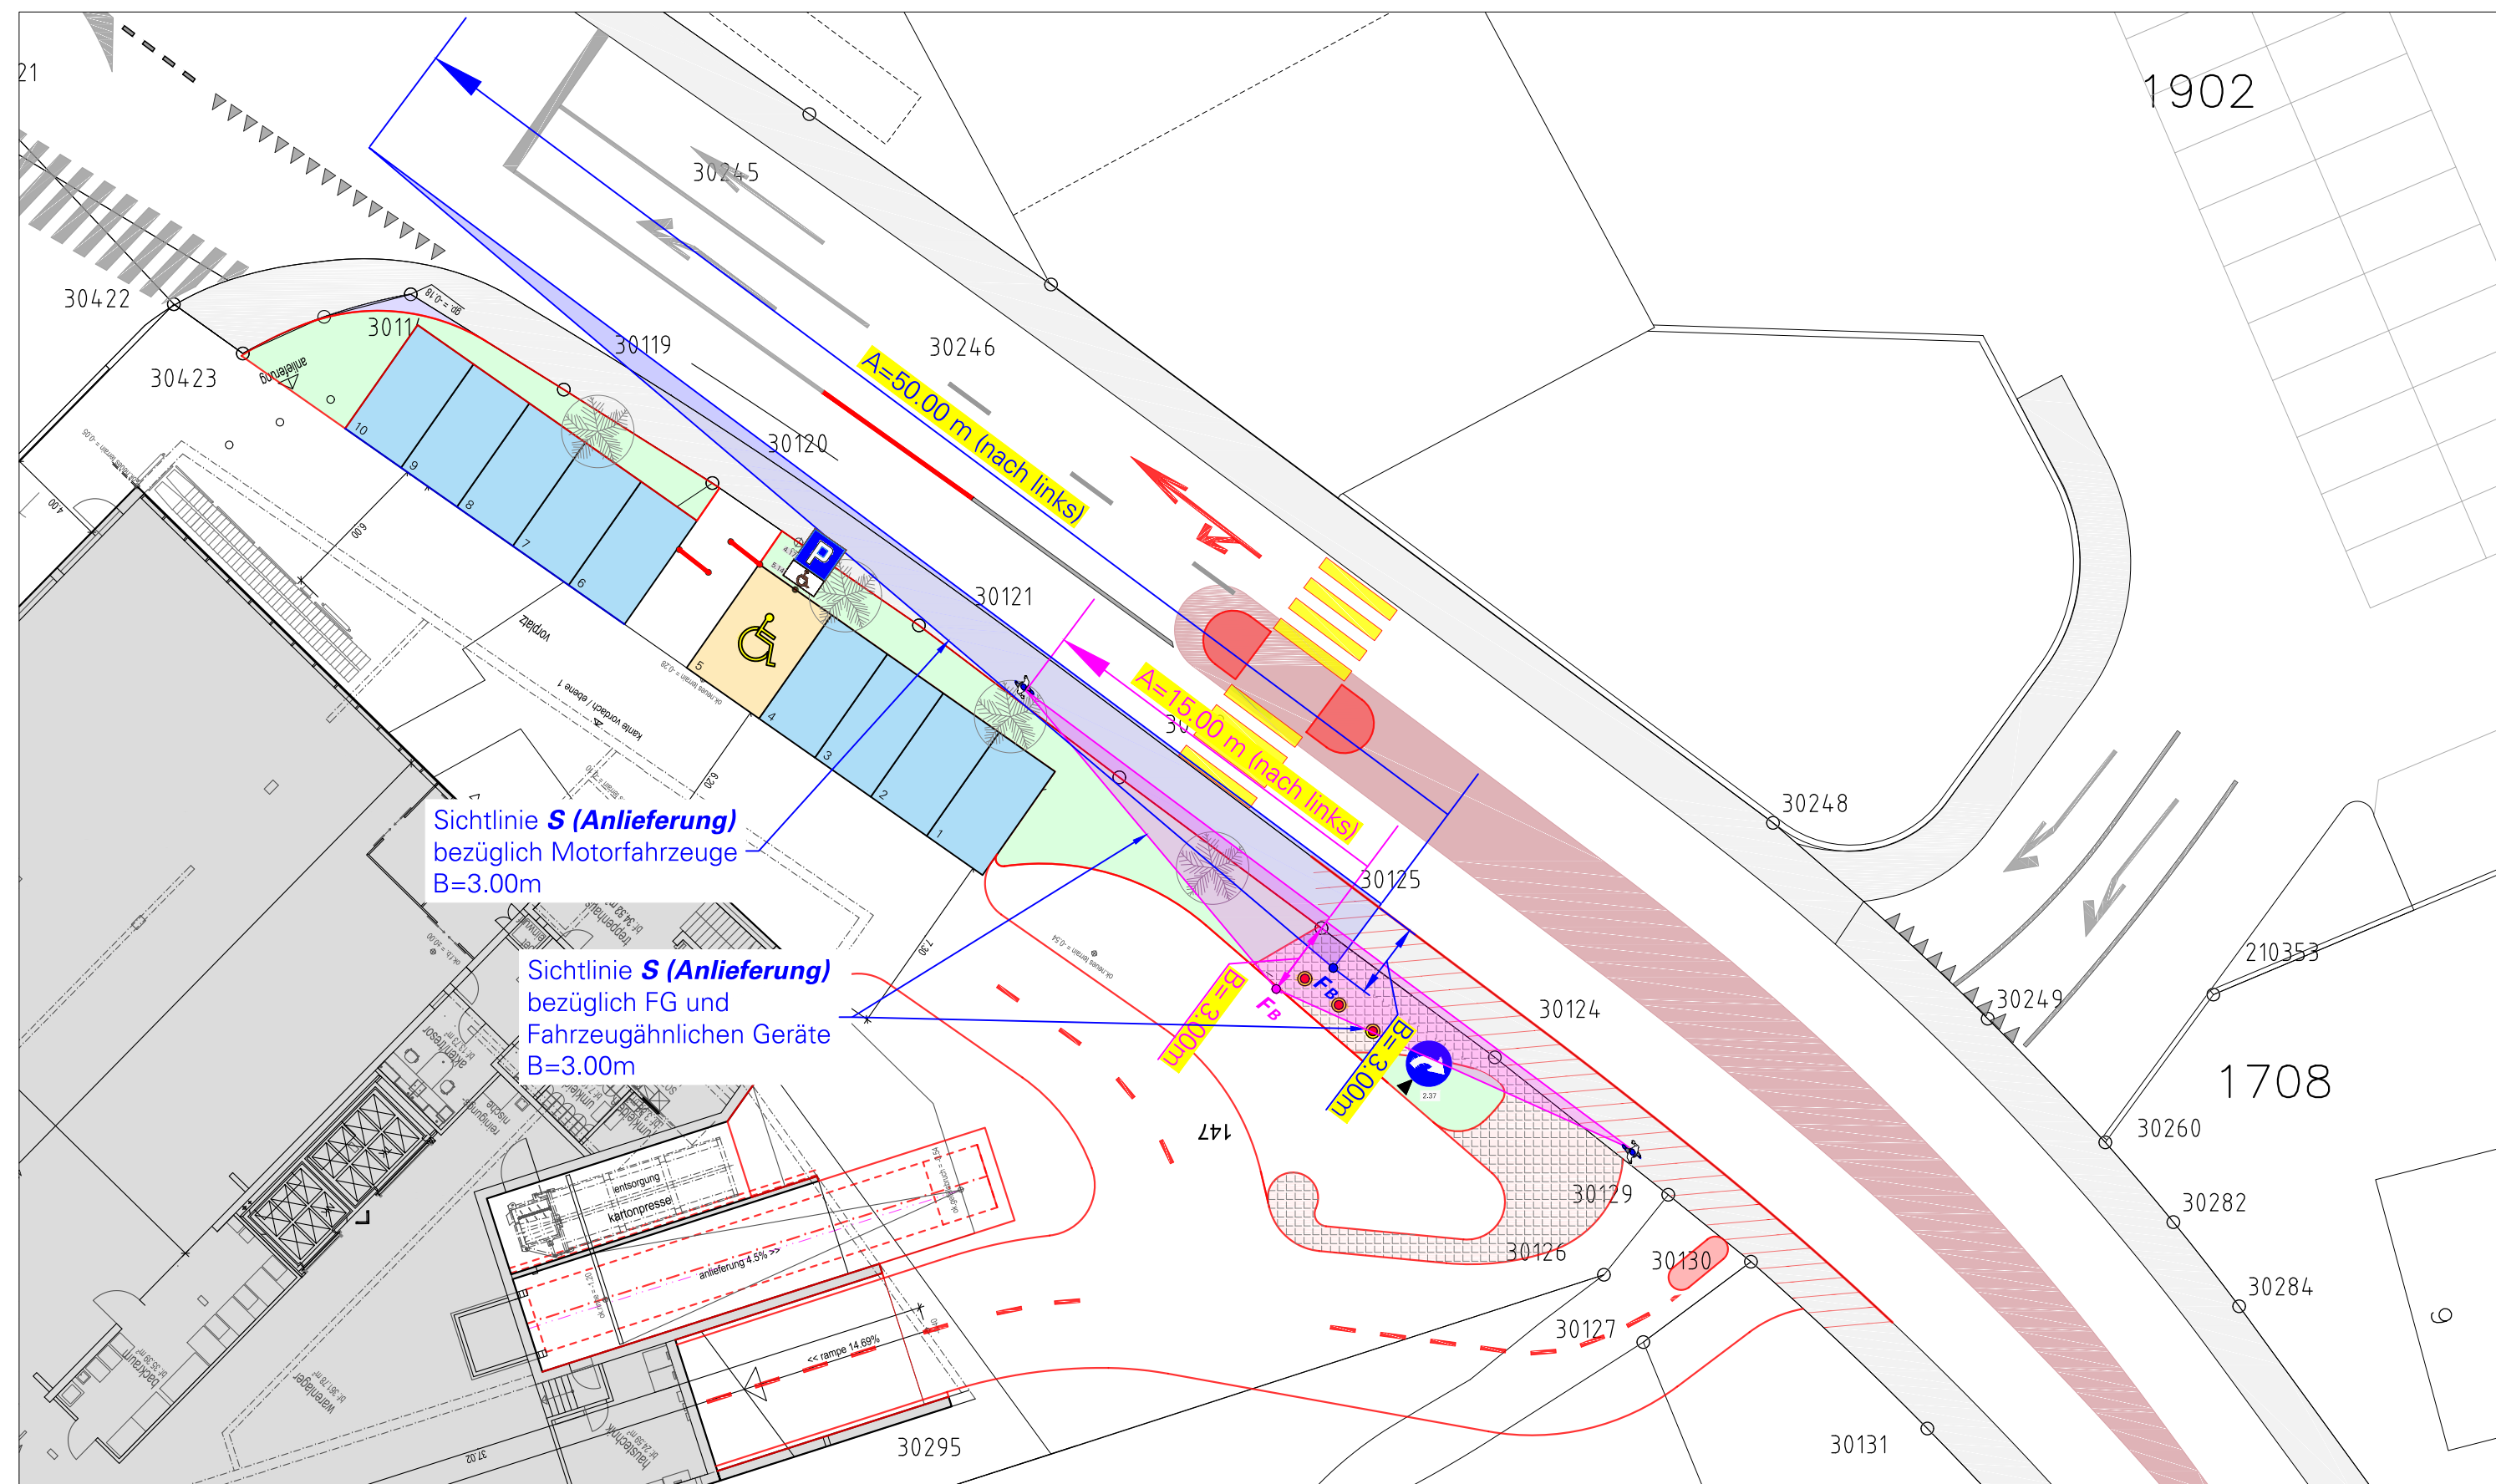

M 1: 250

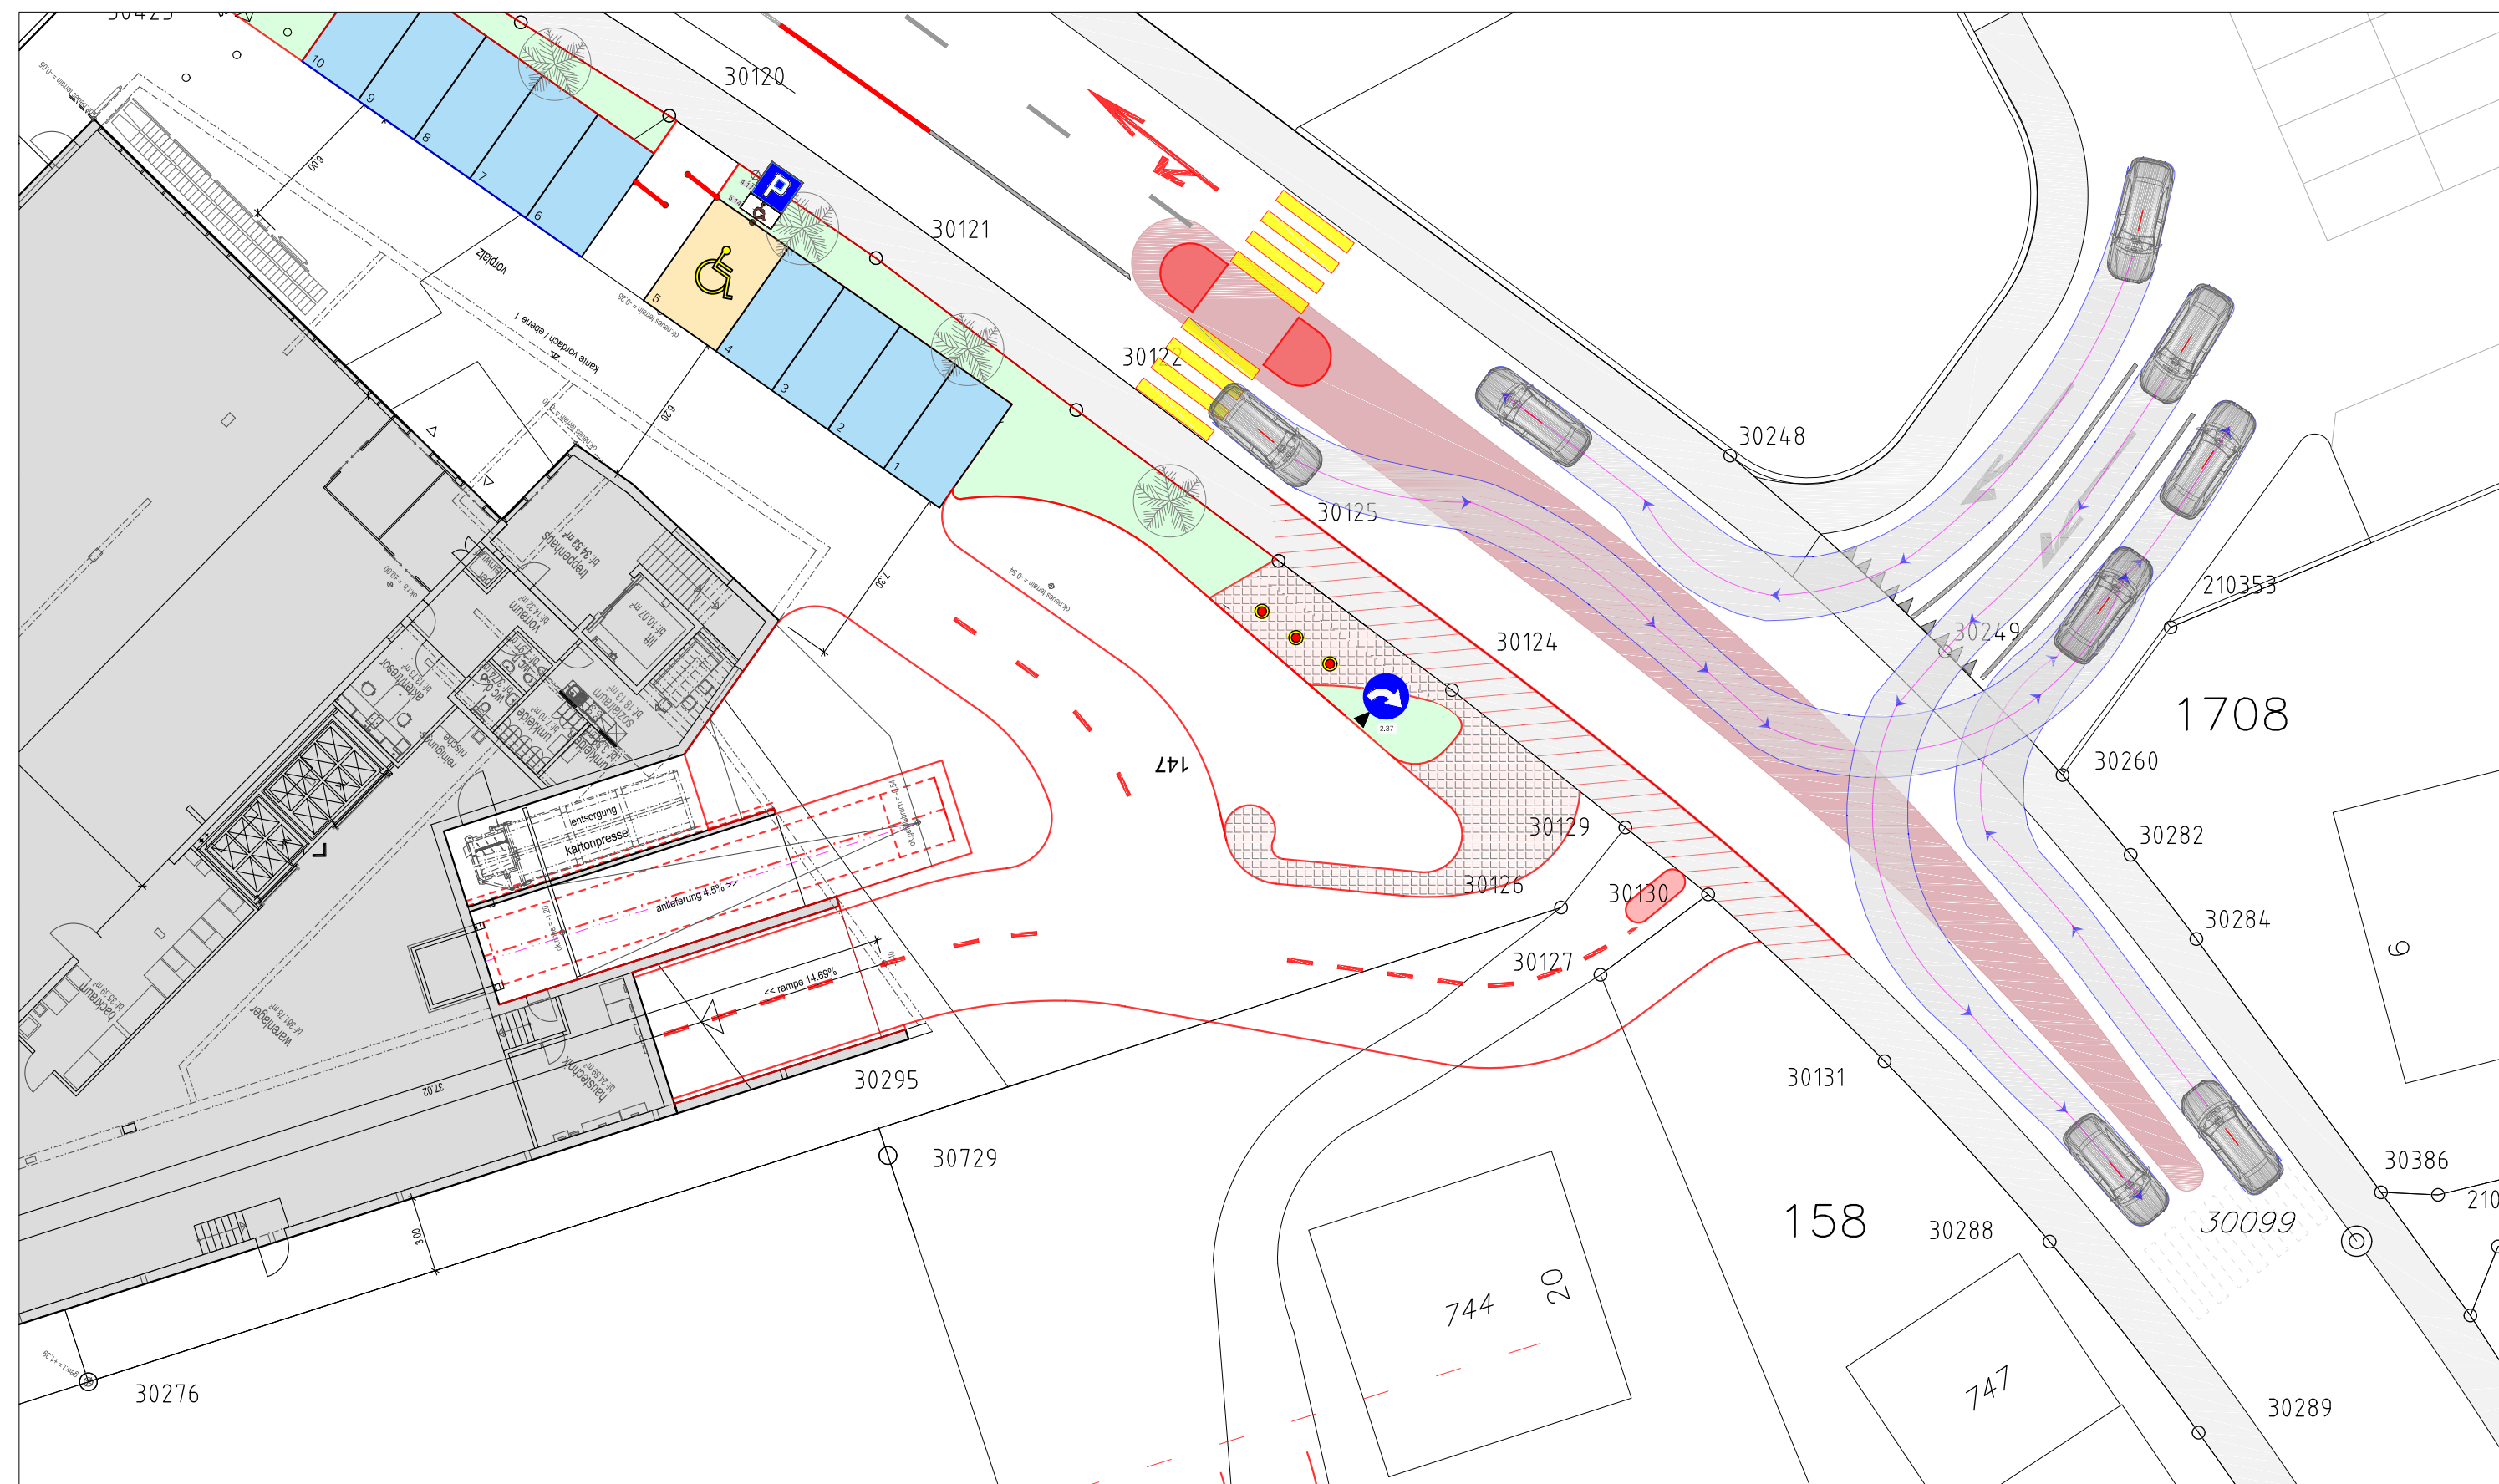

Überprüfen der Befahrbarkeit am Knoten Ein- Ausfahrt Migros Areal mit Sattelschlepper L=16.50m - Situation Zufahrt
M 1: 250

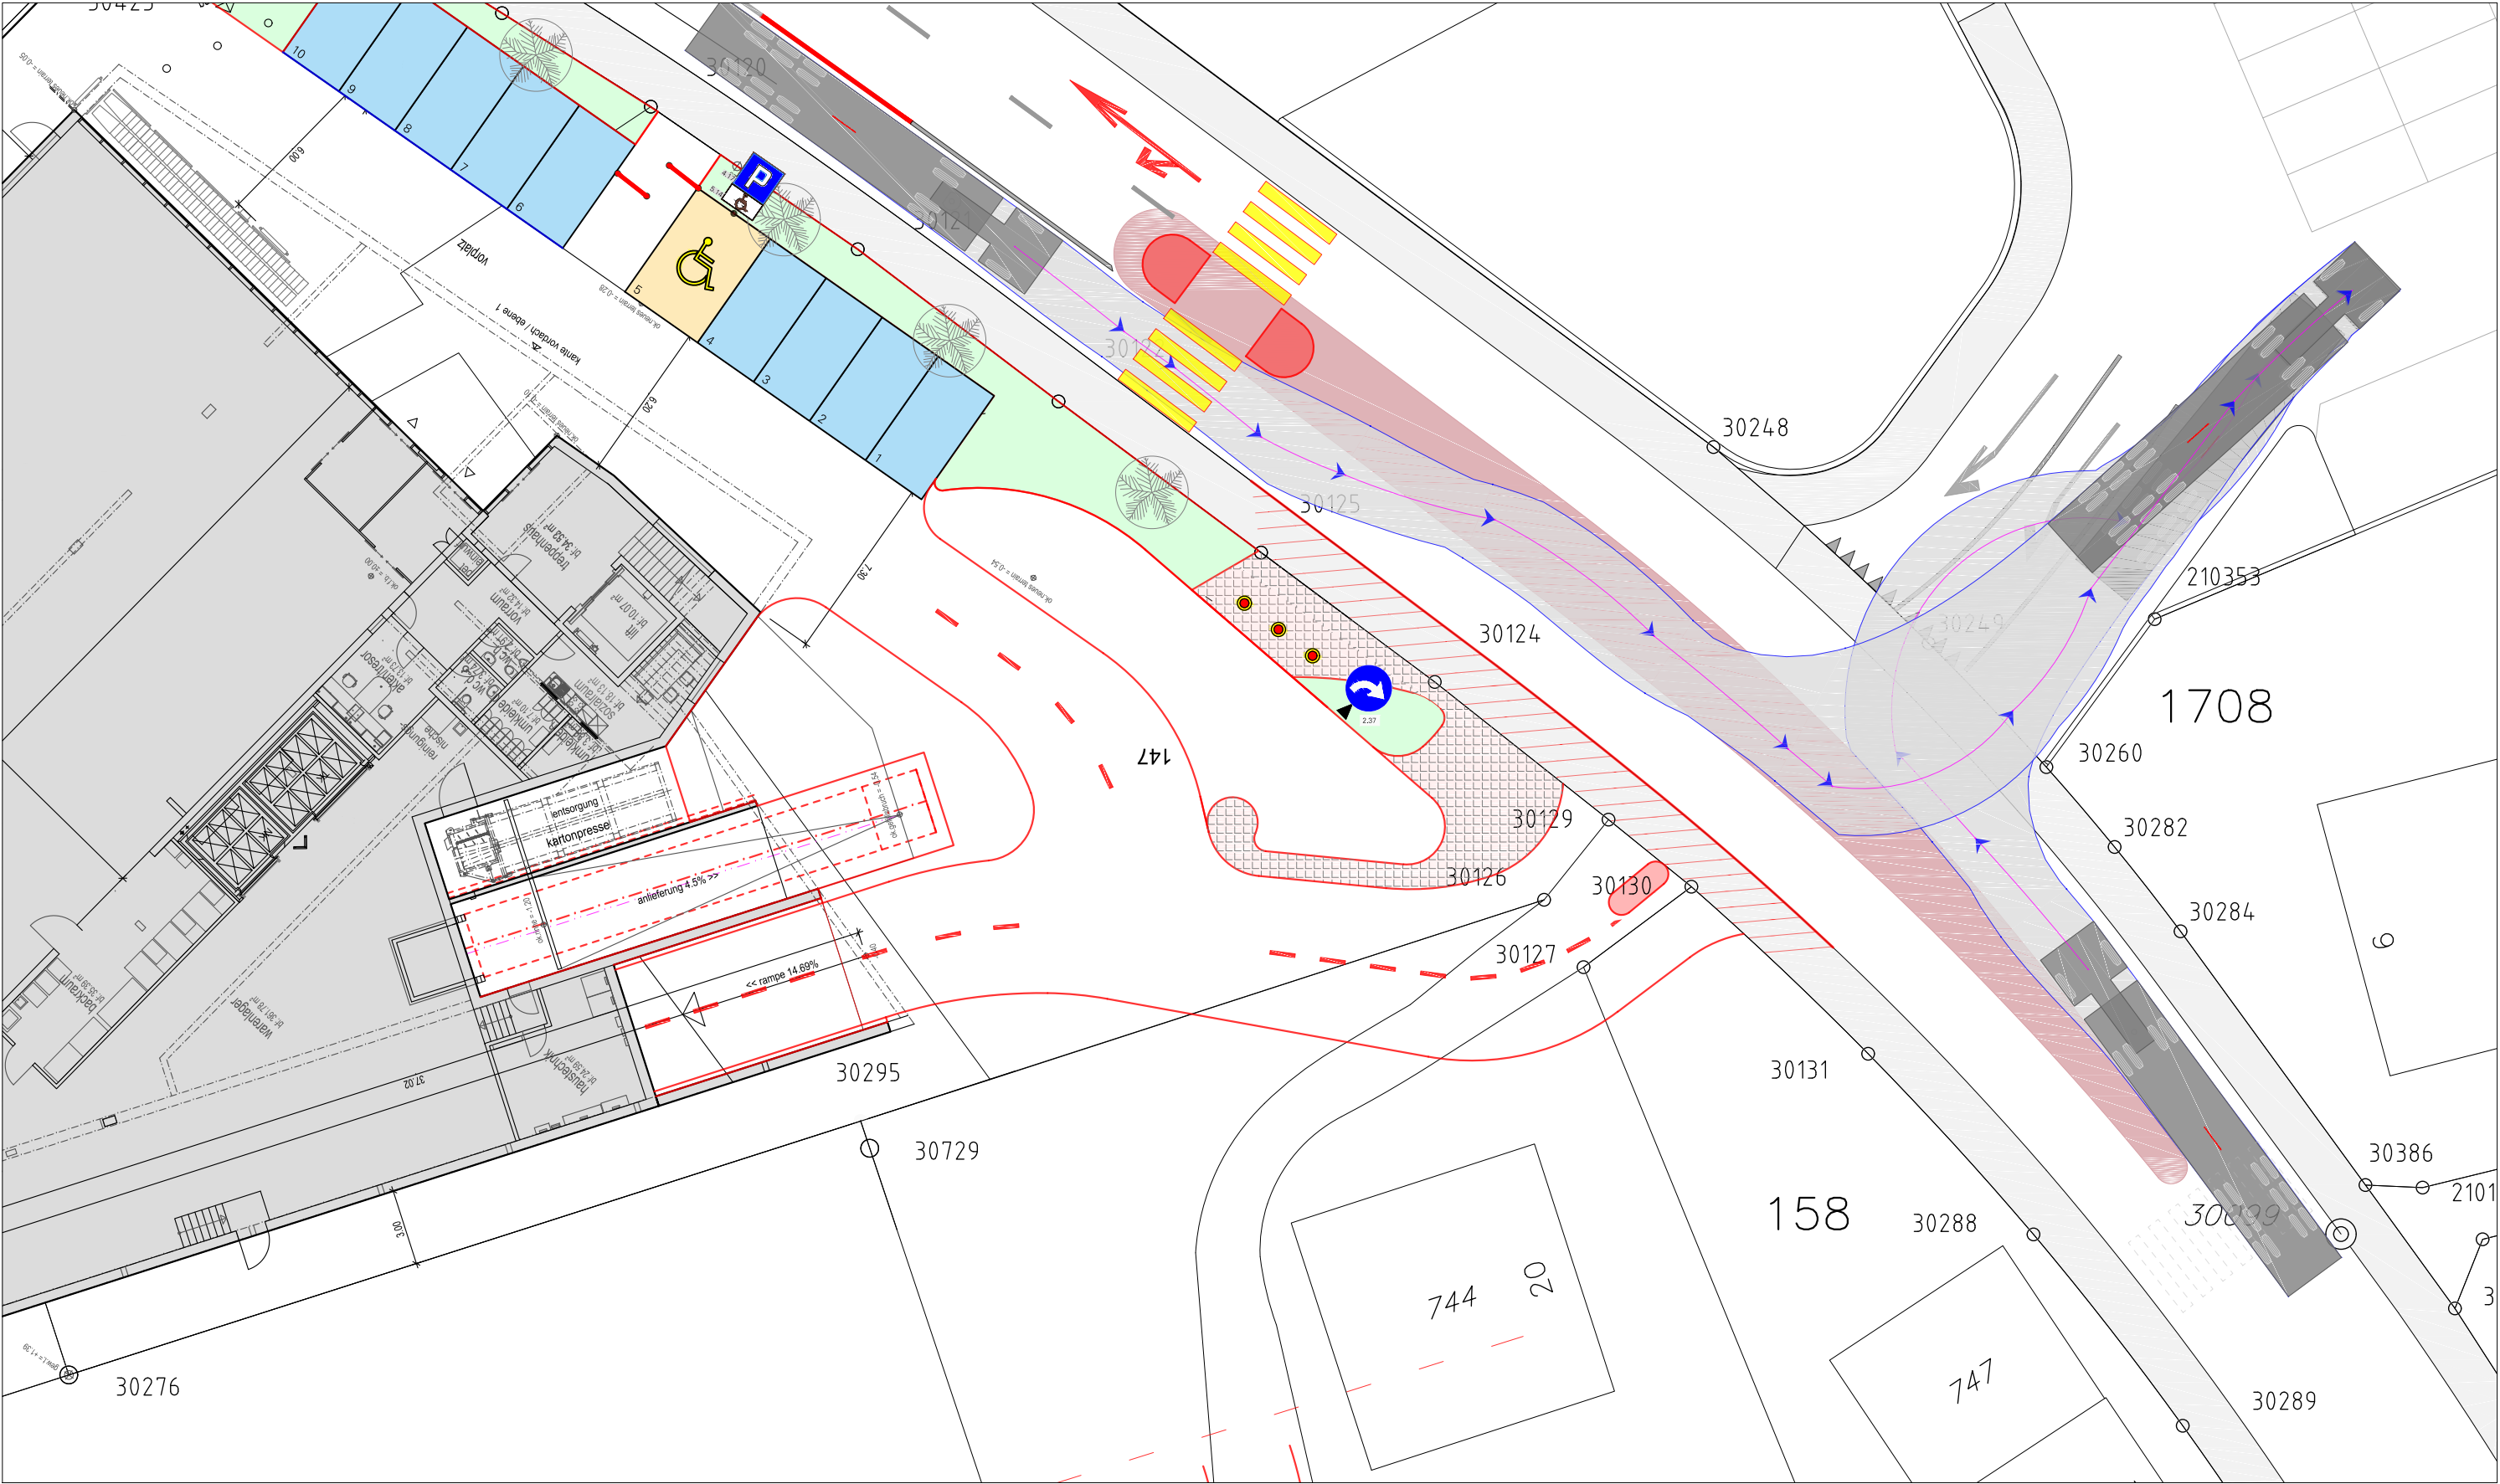

Architectural site plan of a building complex. The plan shows various rooms, courtyards, and parking areas. Key features include:

- Rooms and Spaces:** Labeled with codes such as 30120, 30121, 30122, 30125, 30124, 30129, 30126, 30130, 30127, 30295, 30729, 30276, 30248, 210353, 1708, 30260, 30282, 30284, 30386, 2101, 30099, 30288, 747, 744, 20, 158, and 147.
- Outdoor Areas:** Includes a central courtyard with a blue circular feature and a ramp labeled "rampe 14.69%".
- Structural Elements:** Shows walls, doors, and furniture like tables and chairs.
- Annotations:** Includes text like "Küche", "Wohnraum", "Balkon", "Terrasse", "anlieferung 4.5%", and "Karte Vorbach / Ebene 1".
- Orientation:** A red arrow points towards the top right, indicating a direction or flow.